



# EXETER SPLASH ZONE

[illegible]

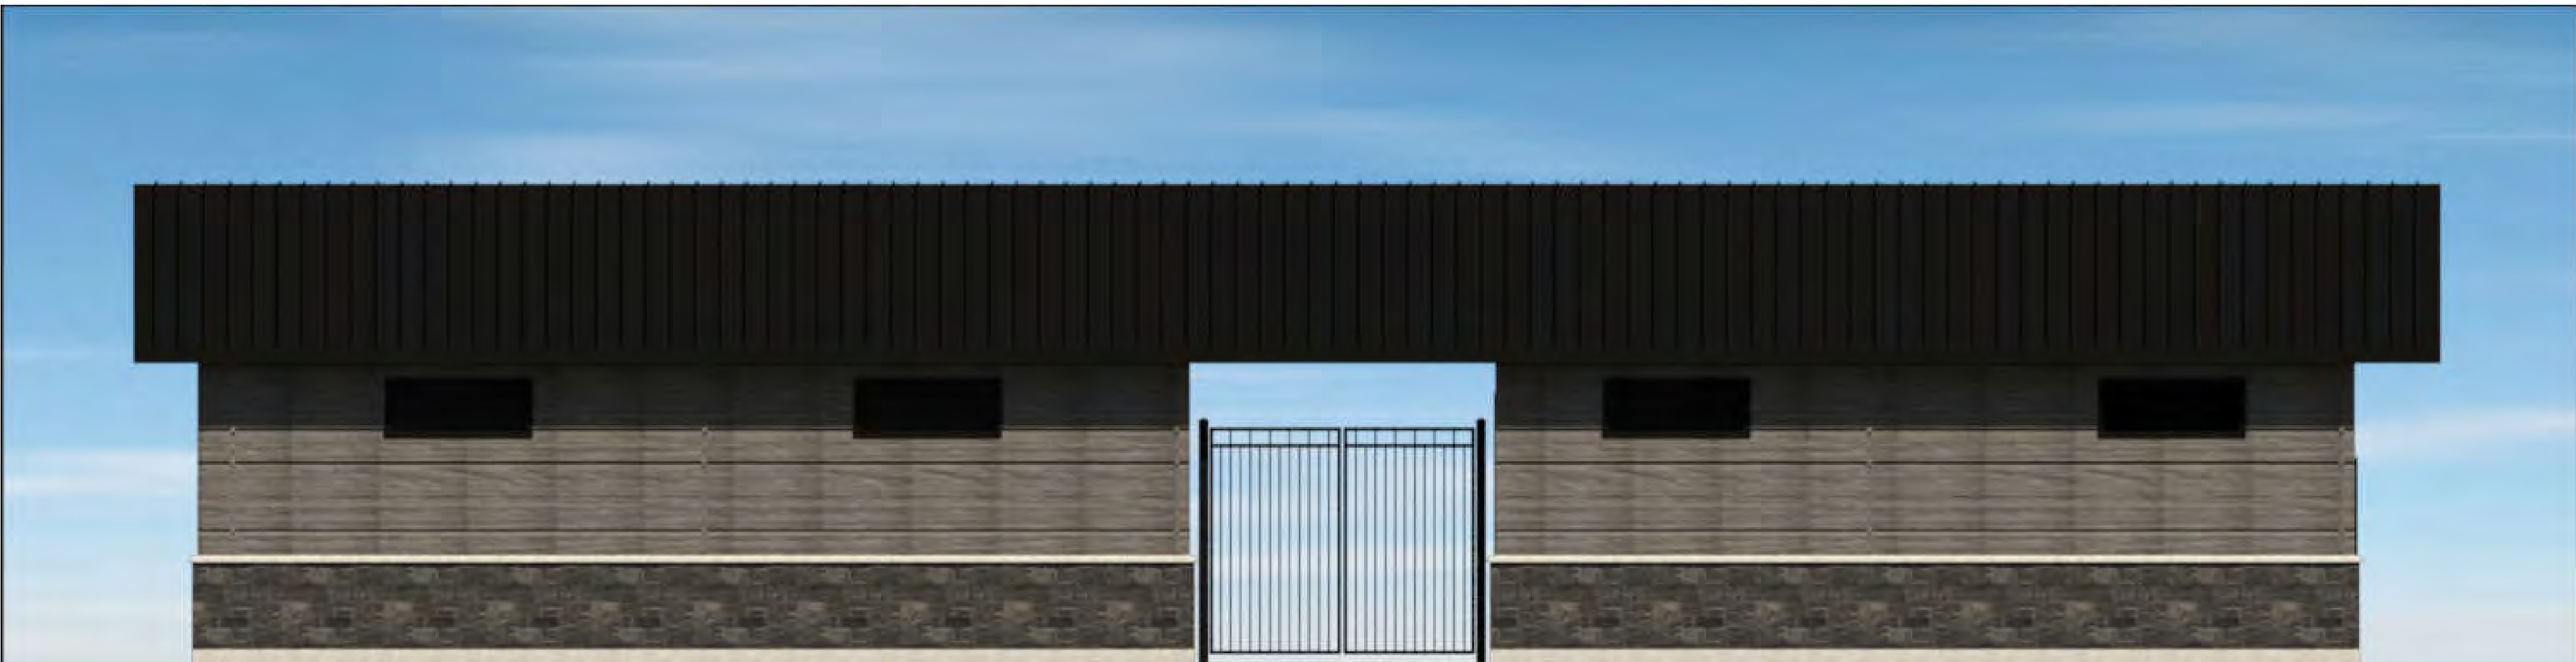

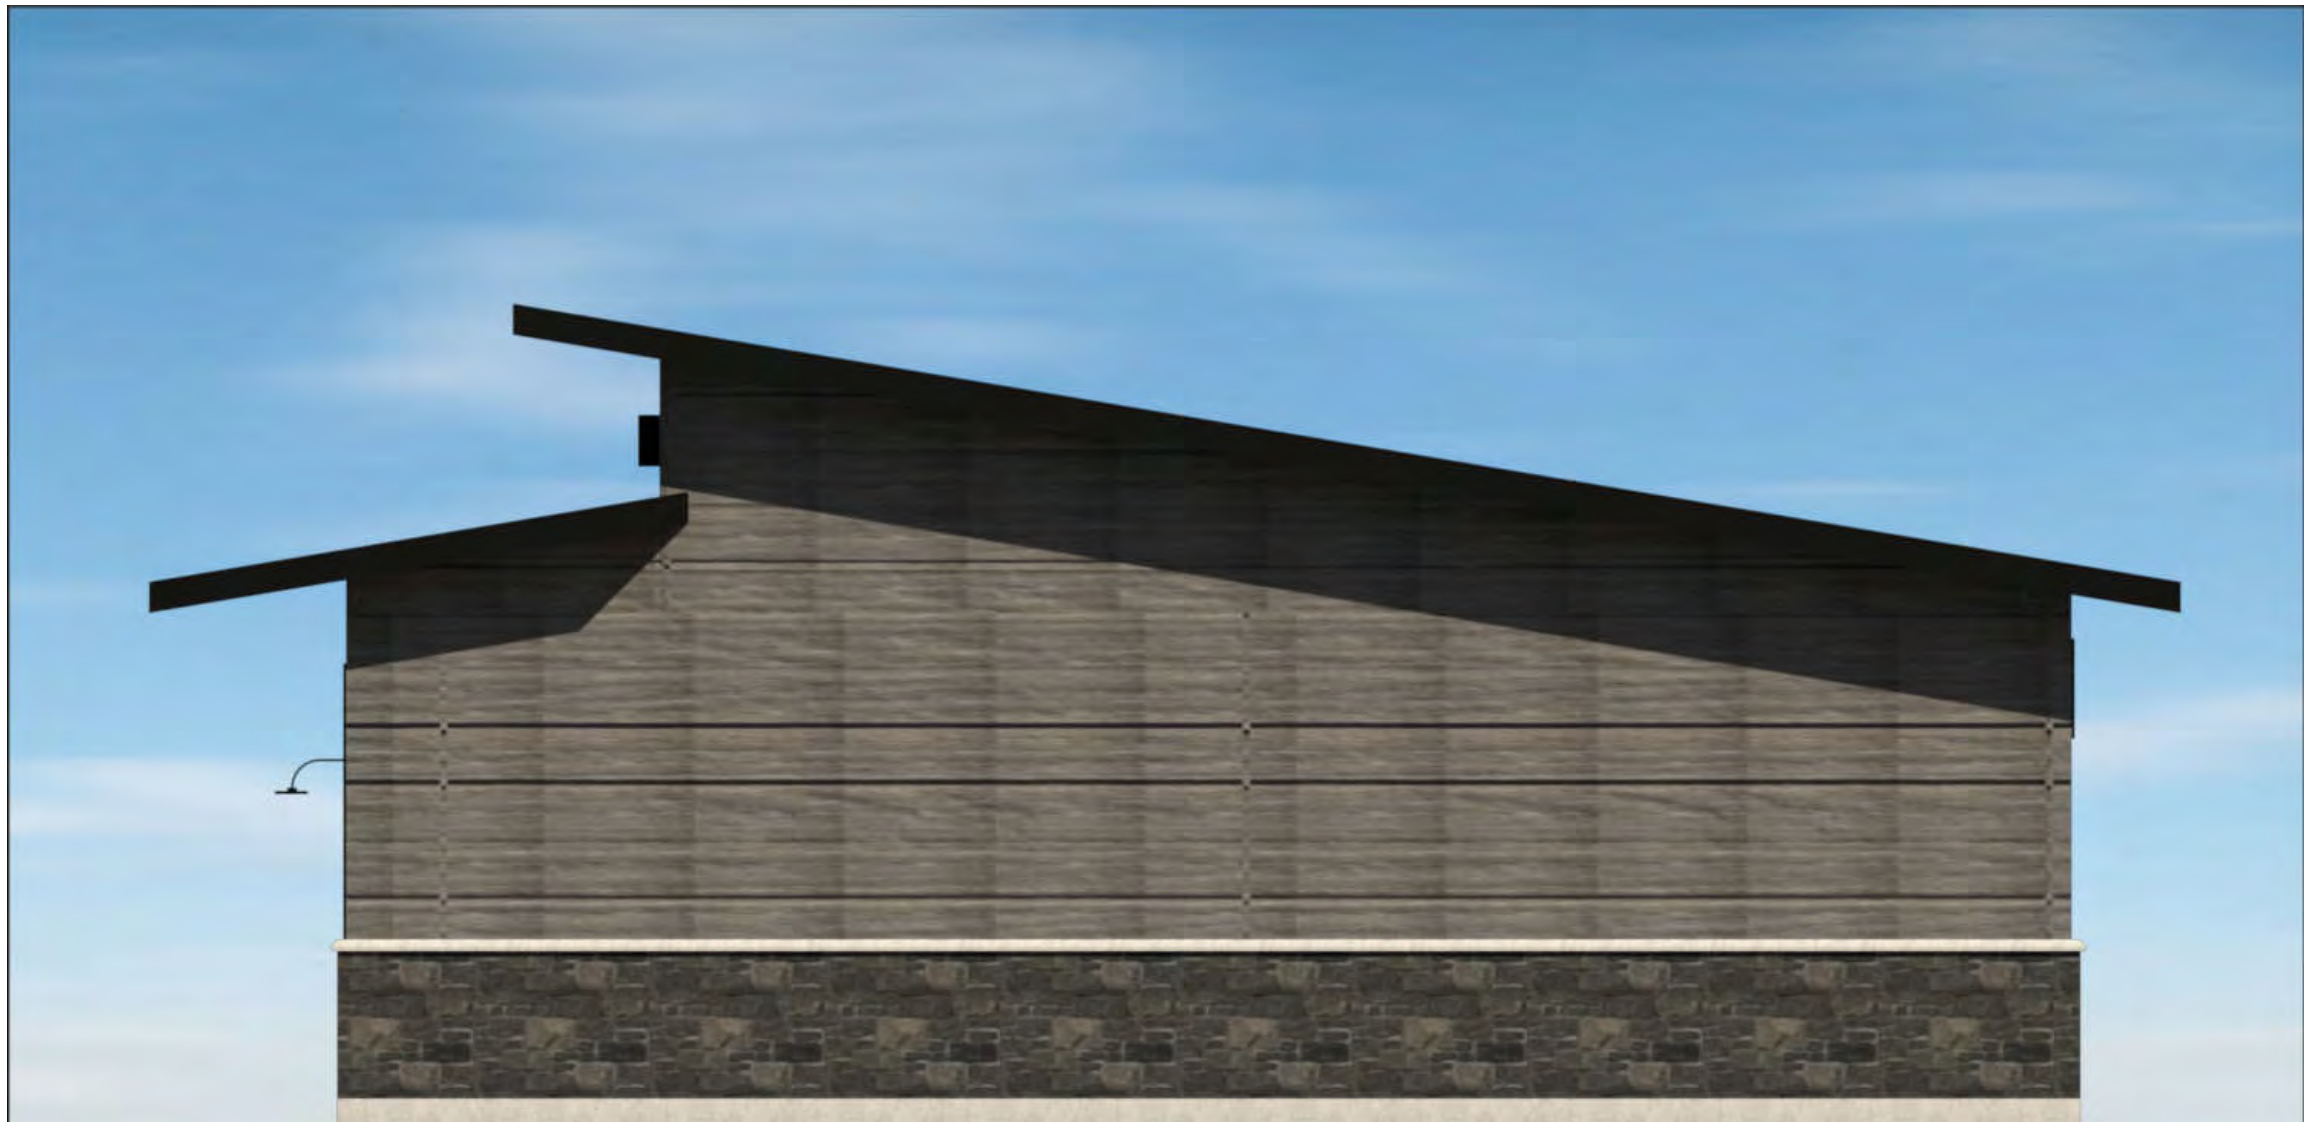

NO.	MM/DD/YY	REVISION DESCRIPTION	CHKD
1.	11/15/17	PRELIMINARY - FOR REVIEW	

NOTES:

CONTRACTOR:

**Doug Geoffrey**  
EST. 1978  
CONSTRUCTION LTD.  
FIVE STAR CUSTOM HOMES


CONSULTANT:

**MR**  
ENGINEERING  
AND DESIGN LTD.

40446 THAMES ROAD - EXETER, ON N0M 1S5  
CELL: 519-317-0128 EMAIL: matt@mrngdesign.com

NORTH

PRELIMINARY -  
FOR DISCUSSION  
ONLY

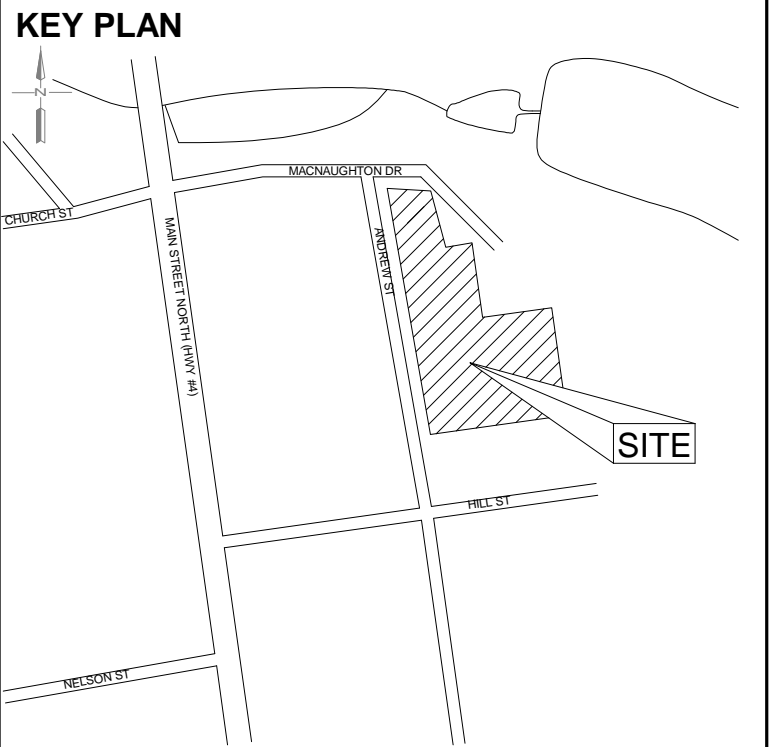

BENCHMARKS:


EXETER SPLASH ZONE

ANDREW STREET  
EXETER, ON


ELEVATIONS

DESIGN	MR	PROJECT NO.	MR17-087
DRAWN	MR		
CHECKED	MR	DRAWING NO.	S-1
APPROVED	MR		
DATE	NOVEMBER 2017		
SCALE			




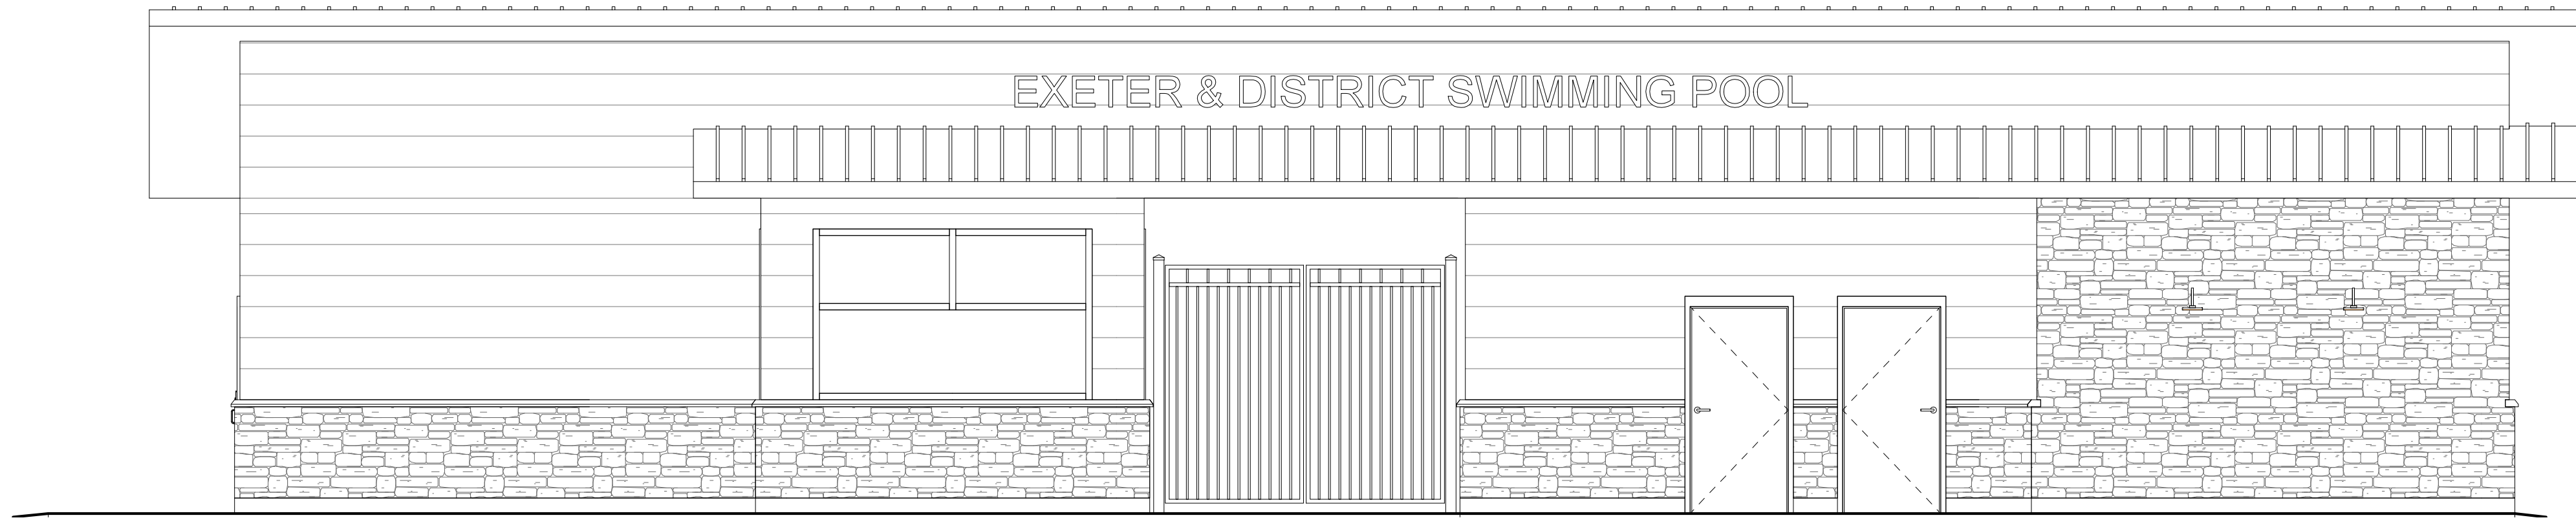


① SOUTH ELEVATION  
1/4" = 1'-0"

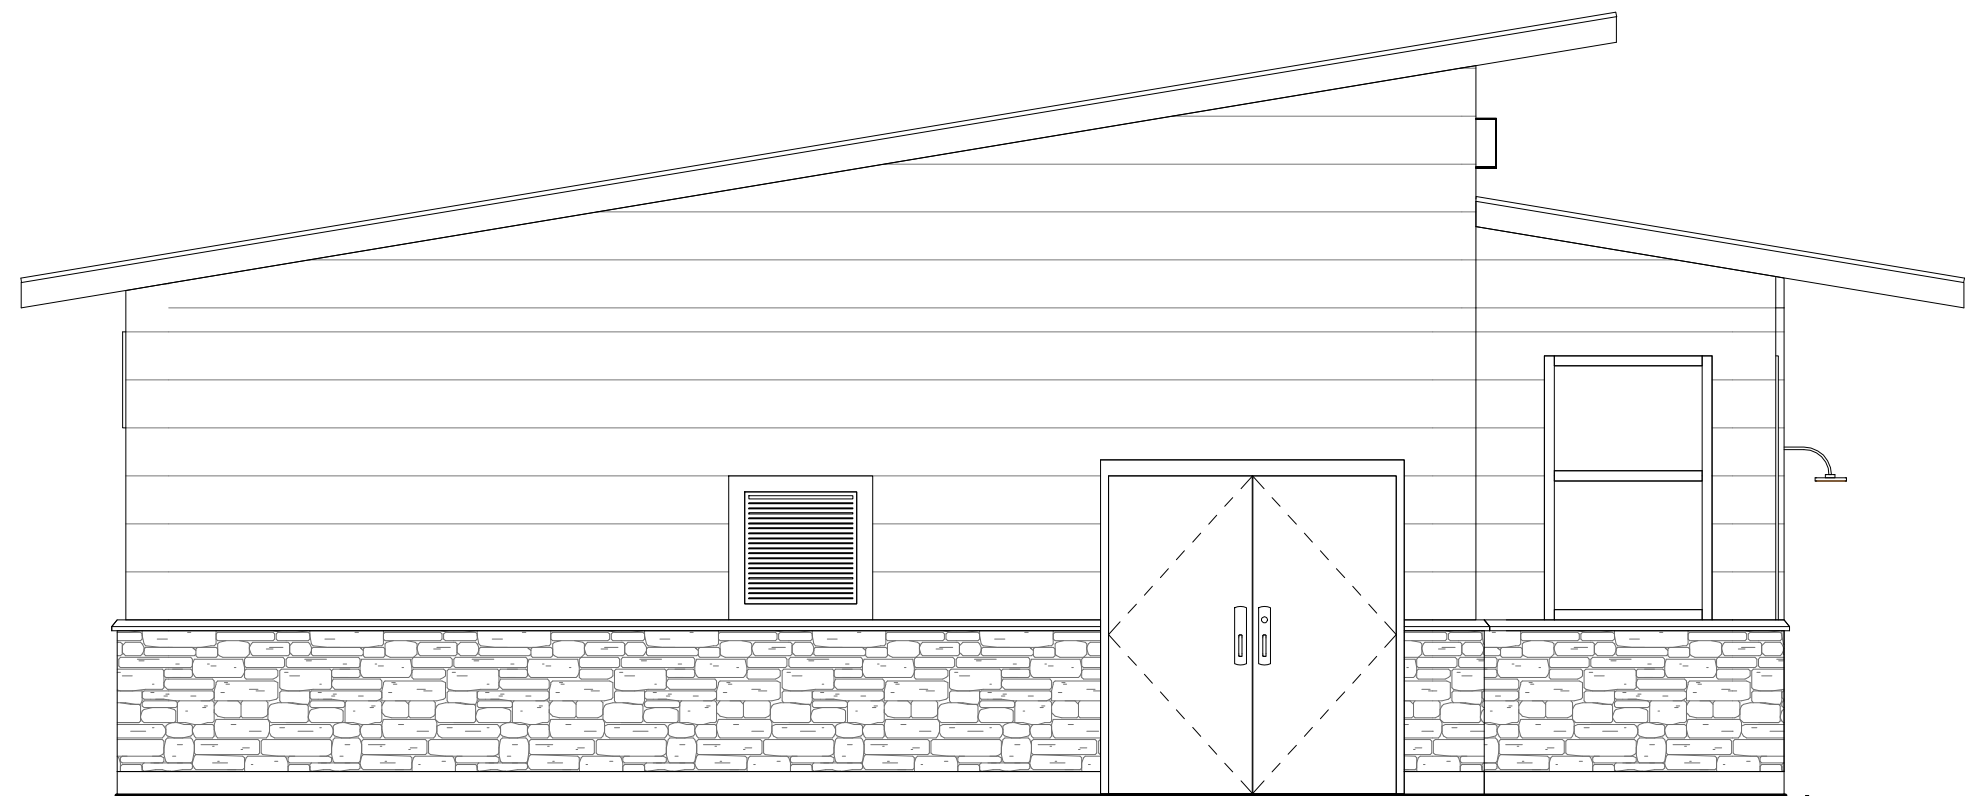

② WEST ELEVATION  
1/4" = 1'-0"

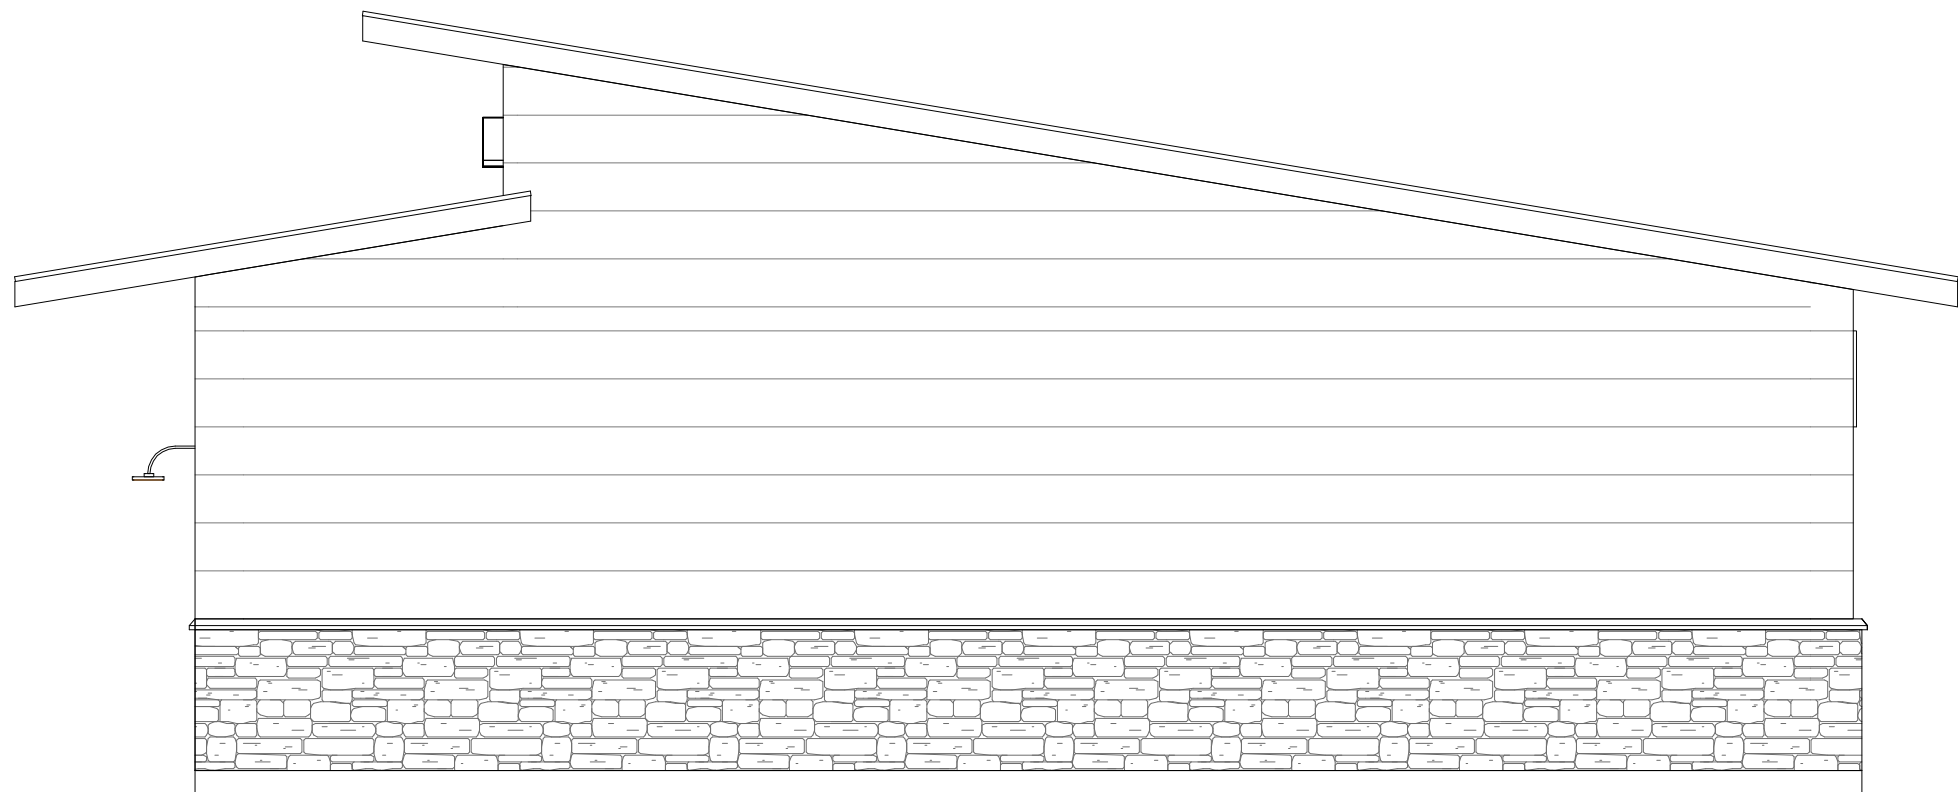

③ EAST ELEVATION  
1/4" = 1'-0"

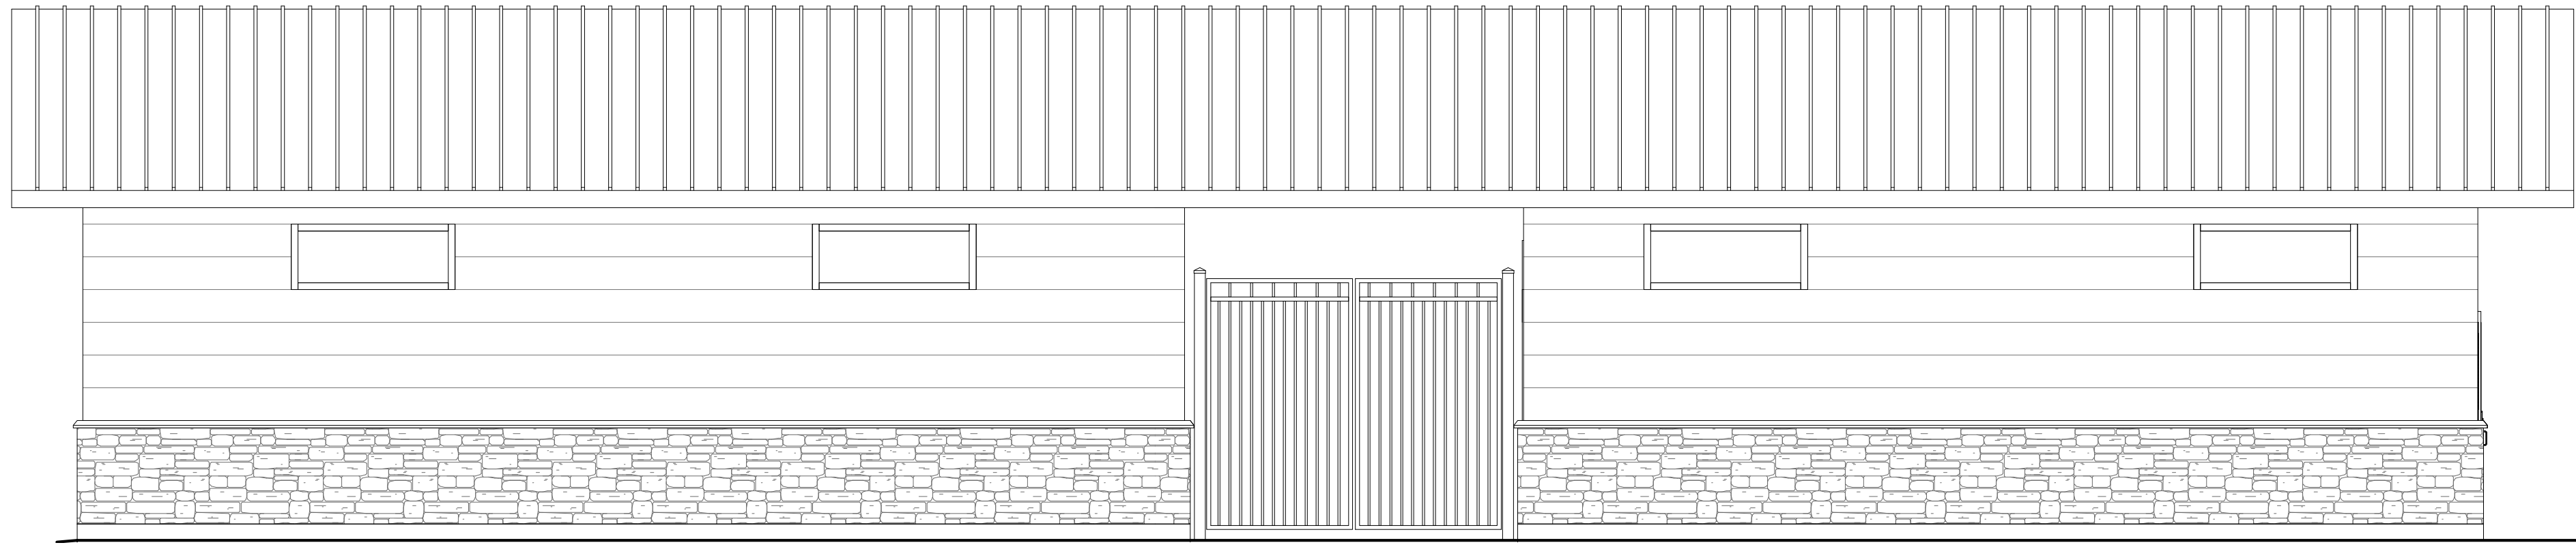

④ NORTH ELEVATION  
1/4" = 1'-0"

NO.	MM/DD/YY	REVISION DESCRIPTION	CHKD


NOTES:

CONTRACTOR:



**Doug Geoffrey**  
EST. 1978 CONSTRUCTION LTD.  
FIVE STAR CUSTOM HOMES


CONSULTANT:



**MR**  
ENGINEERING  
AND DESIGN LTD.

40446 THAMES ROAD - EXETER, ON N0M 1S5  
CELL: 519-317-0128 EMAIL: matt@mrdesign.com

NORTH

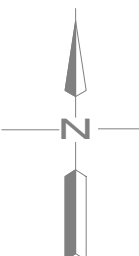

KEY PLAN




BENCHMARKS:

EXETER SPLASH ZONE

ANDREW STREET  
EXETER, ON

ELEVATIONS

DESIGN	Designer	PROJECT NO.
DRAWN	Author	MR17-087
CHECKED	Checker	DRAWING NO.
APPROVED	Approver	S-2
DATE	NOVEMBER 2017	
SCALE	1/4" = 1'-0"	

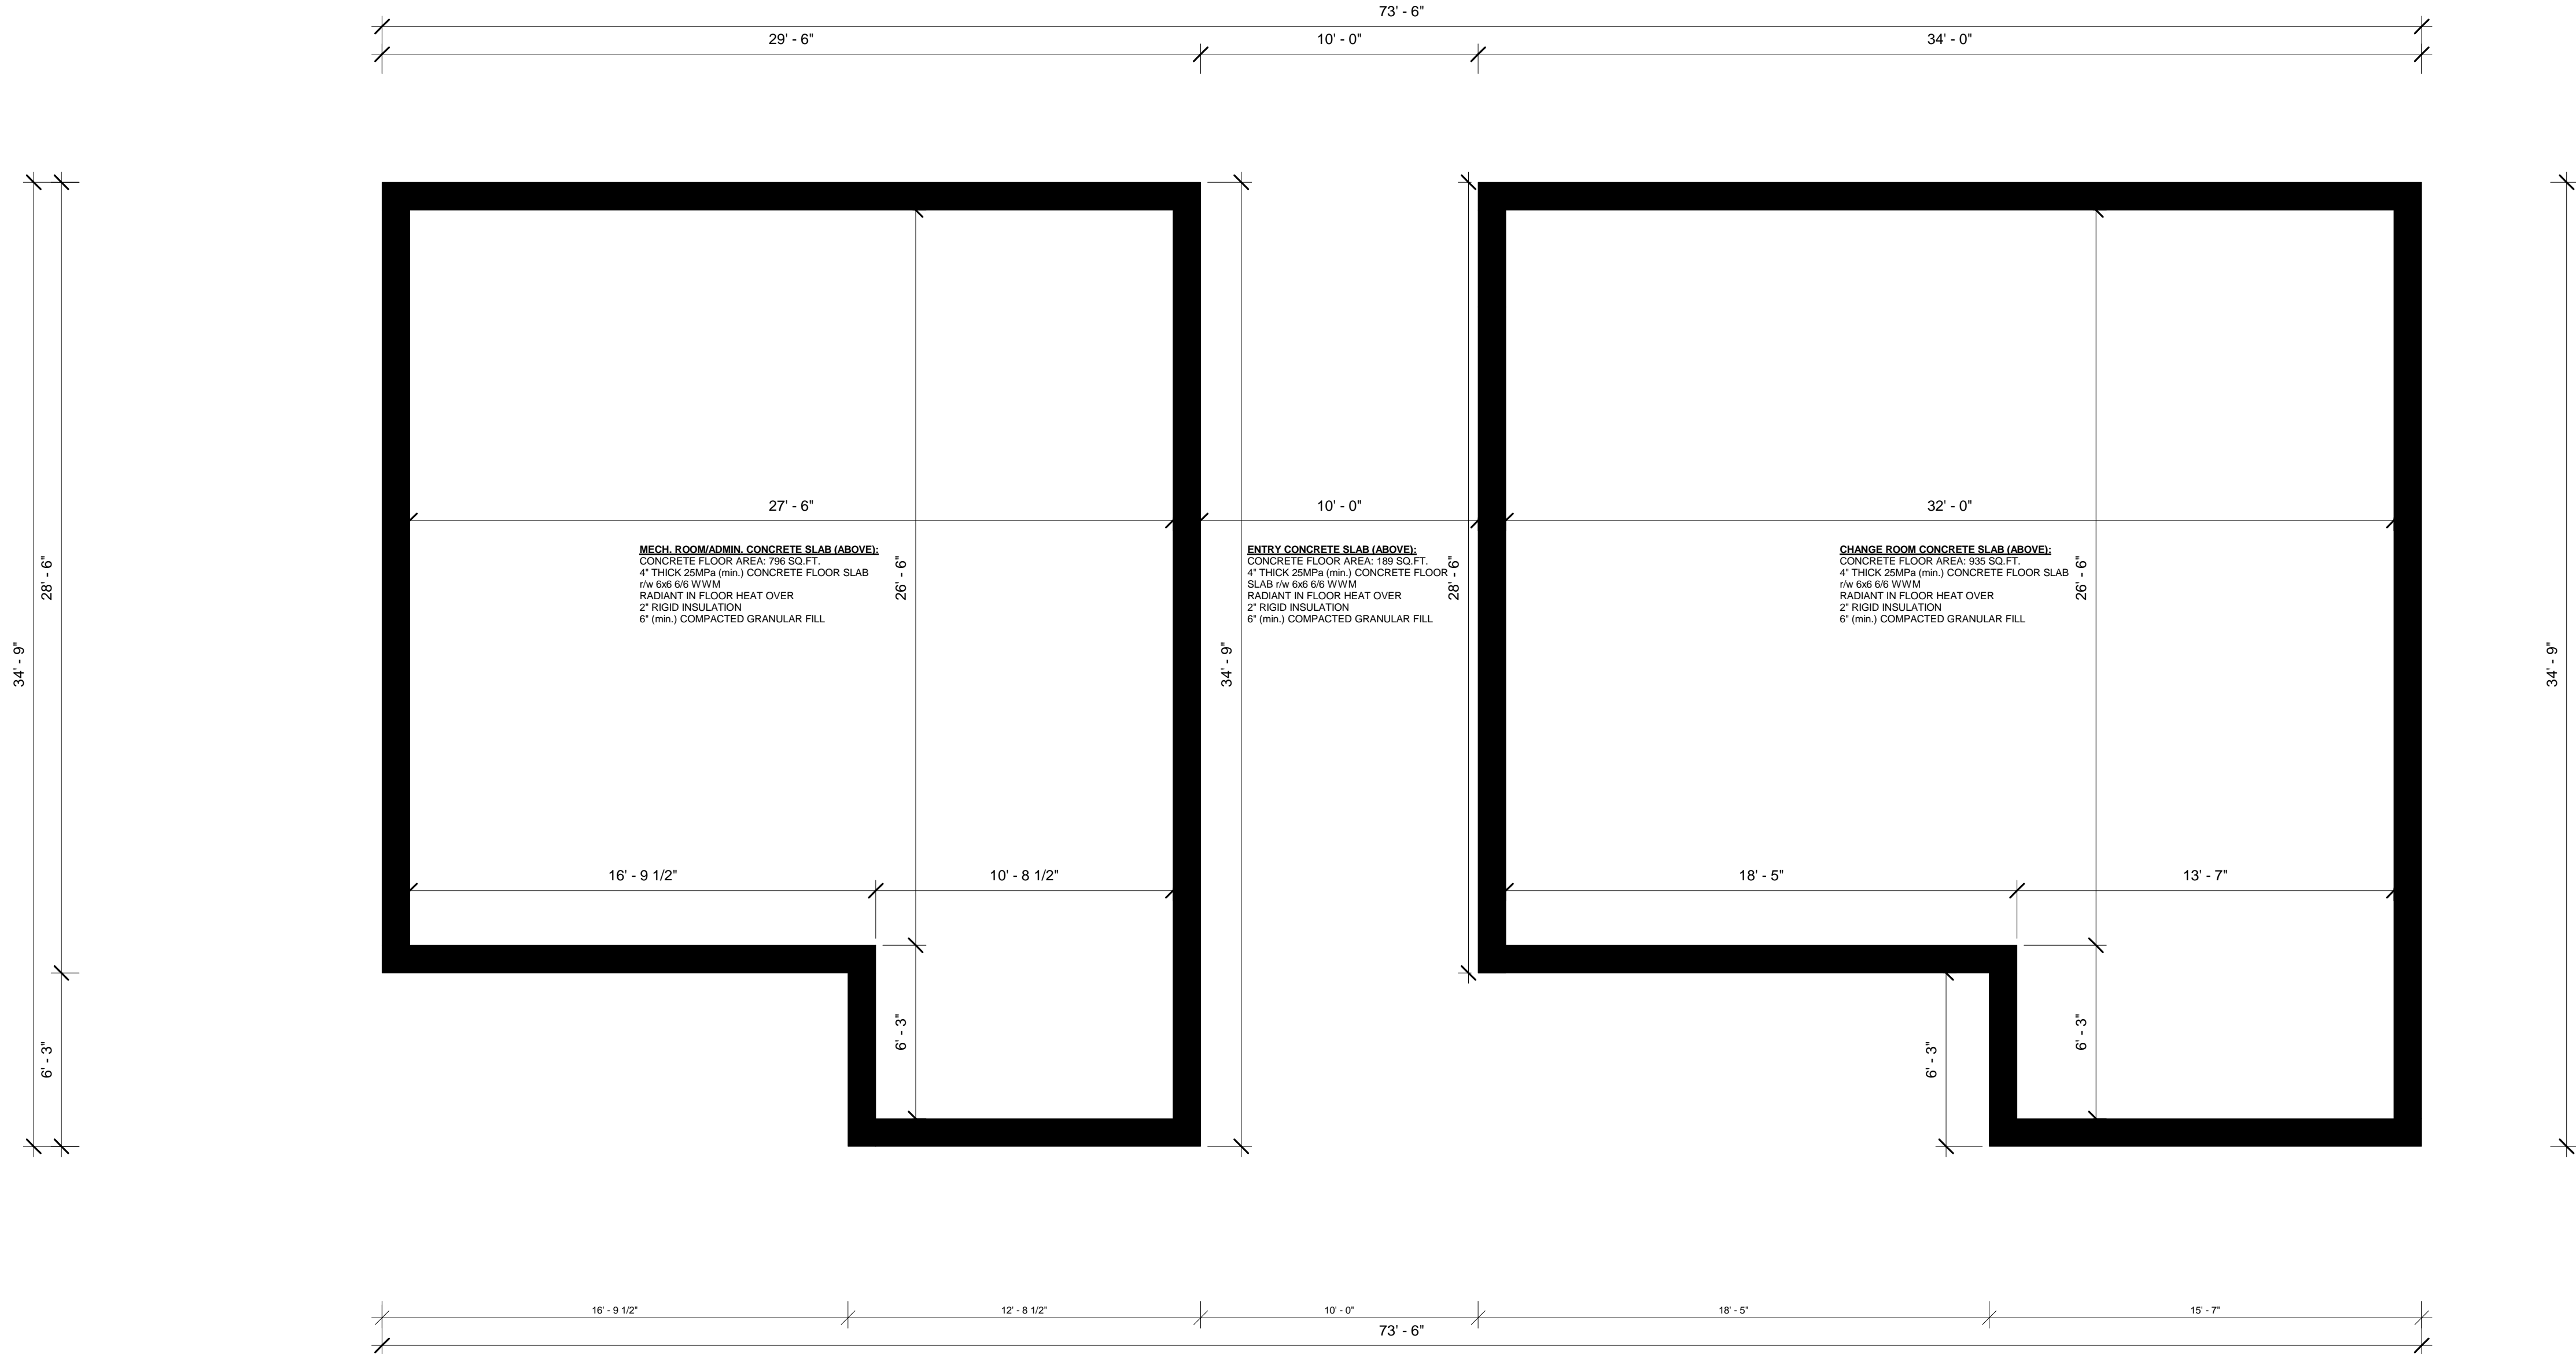

1 FOUNDATION PLAN  
1/4" = 1'-0"

NO.	MM/DD/YY	REVISION DESCRIPTION	CHKD
1.	11/15/17	PRELIMINARY - FOR REVIEW	

NOTES:

CONTRACTOR:

FIVE STAR CUSTOM HOMES

CONSULTANT:

ENGINEERING  
AND DESIGN LTD.

40446 THAMES ROAD · EXETER, ON N0M 1S5  
CELL: 519-317-0128 EMAIL: matt@mrdesign.com

NORTH

PRELIMINARY -  
FOR DISCUSSION  
ONLY

KEY PLAN





BENCHMARKS:

EXETER SPLASH ZONE

ANDREW STREET  
EXETER, ON

FOUNDATION PLAN  
SECTIONS & DETAILS

DESIGN	MR	PROJECT NO.	MR17-087
DRAWN	MR		
CHECKED	MR	DRAWING NO.	S-3
APPROVED	MR		
DATE	NOVEMBER 2017		
SCALE	1/4" = 1'-0"		

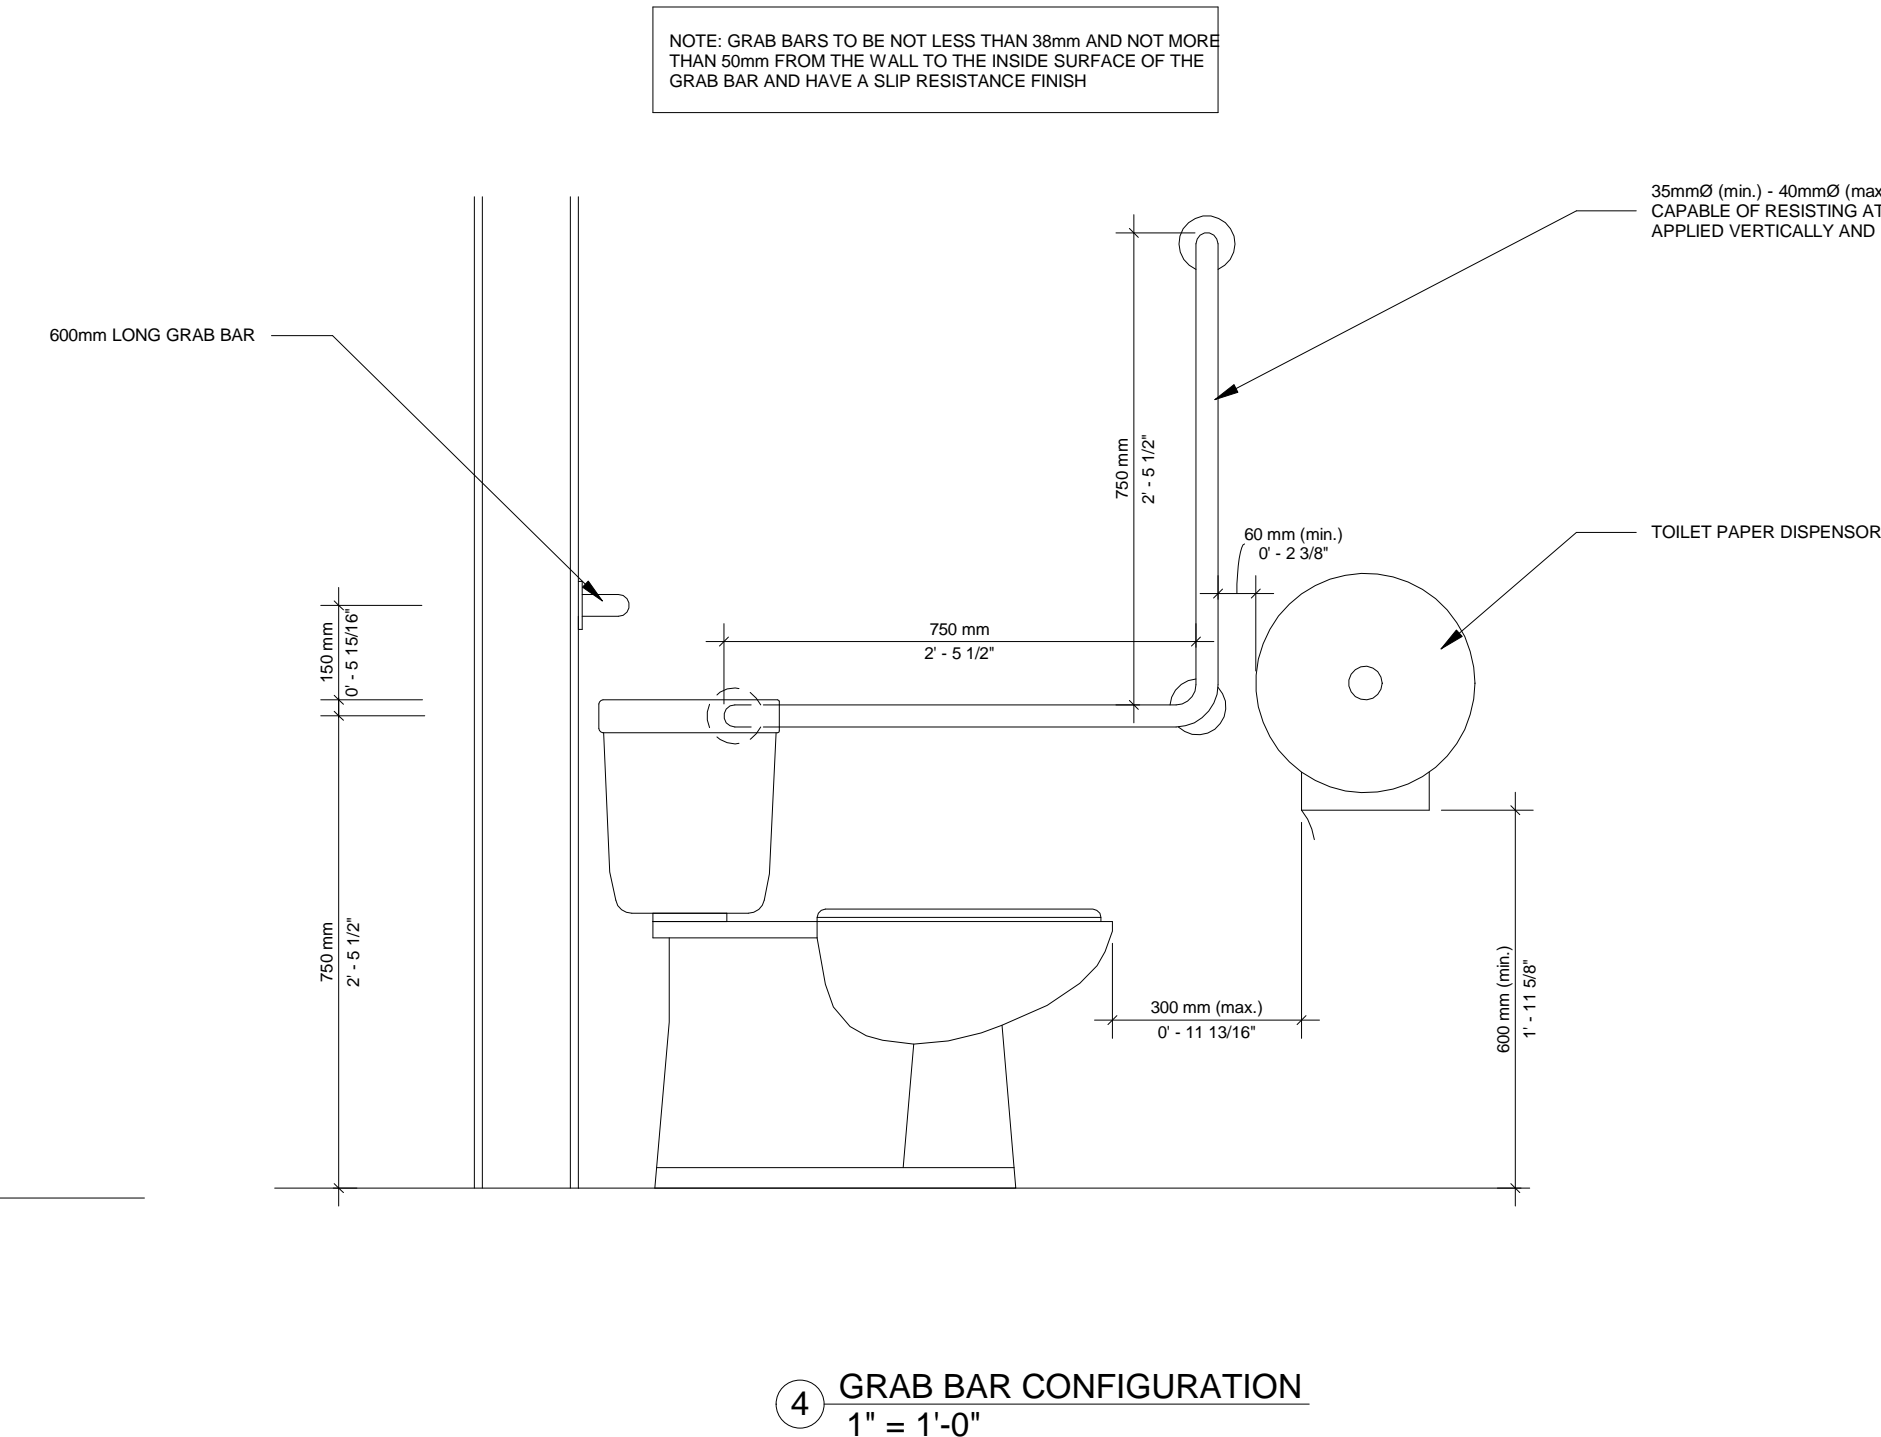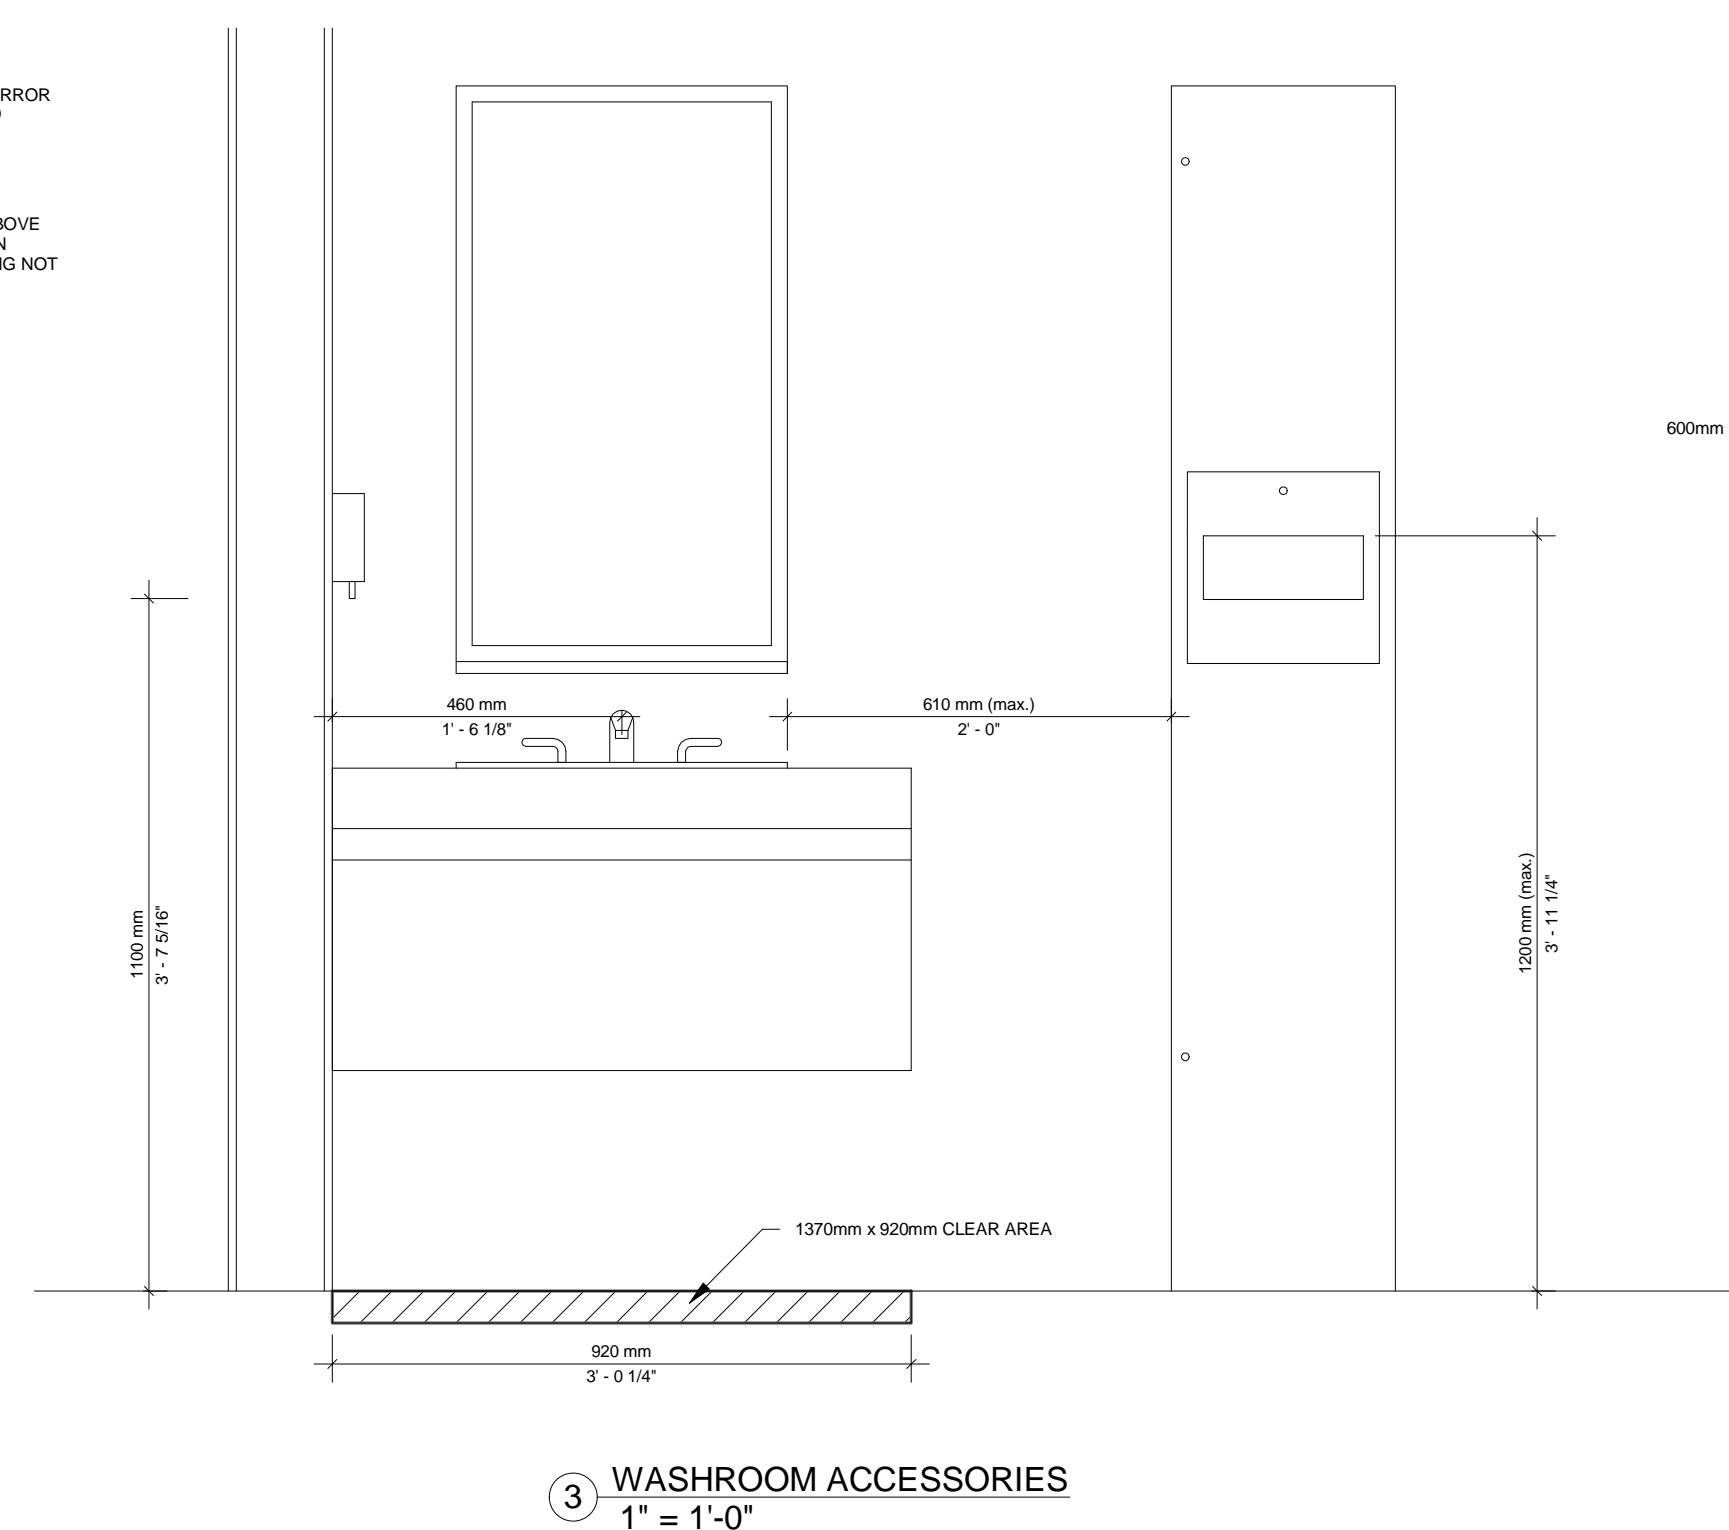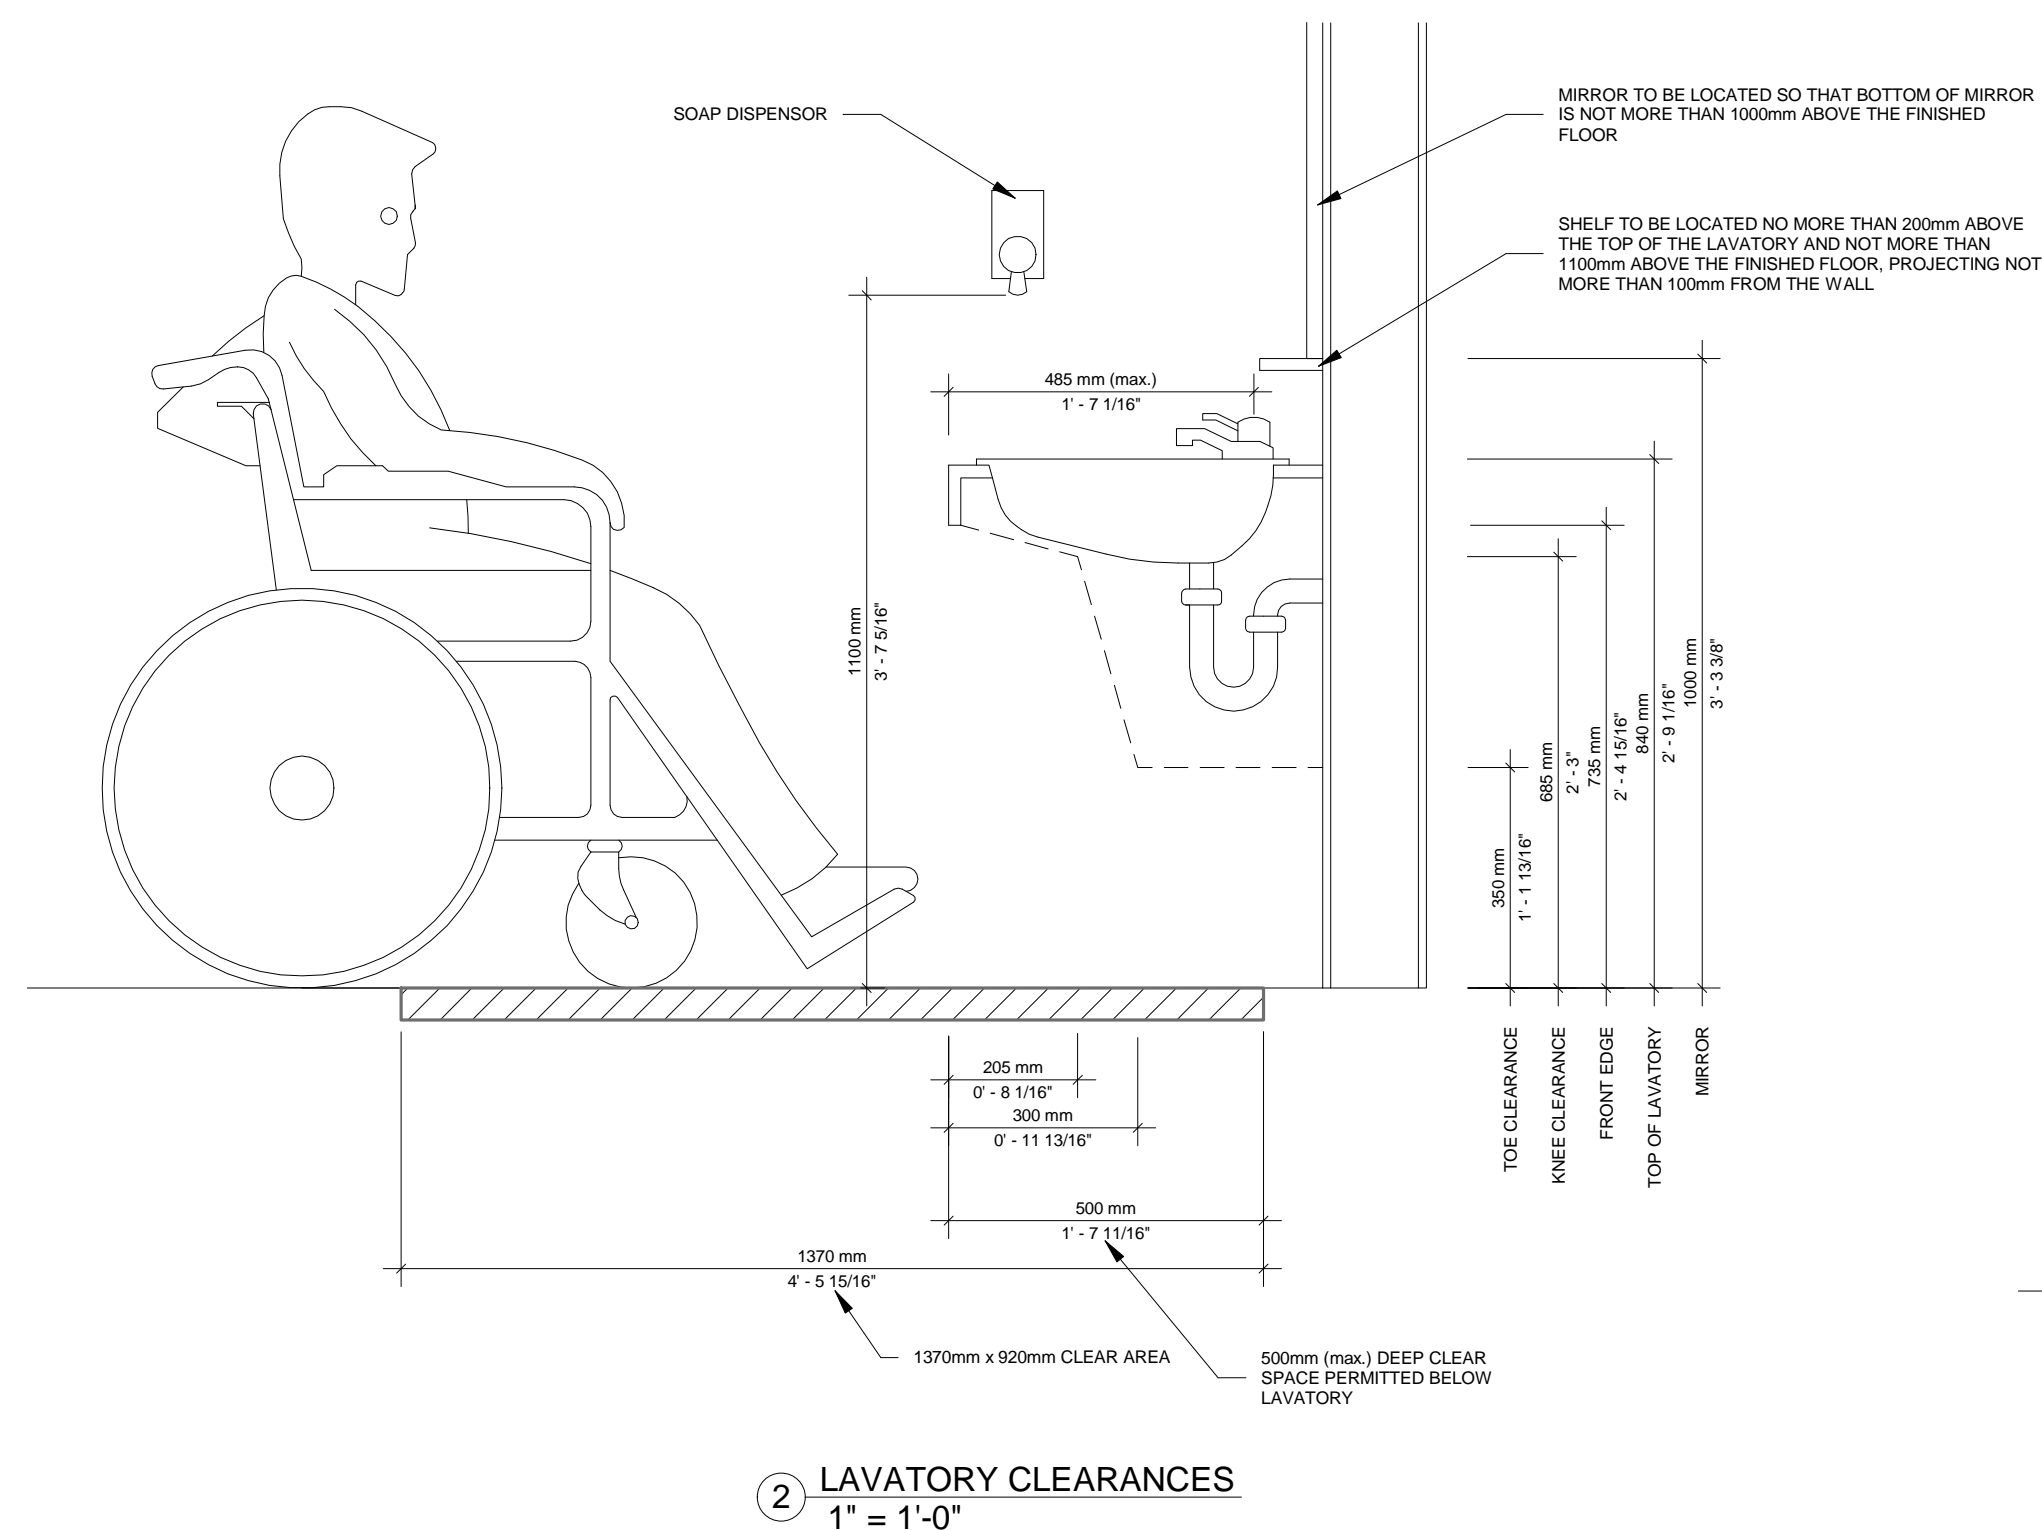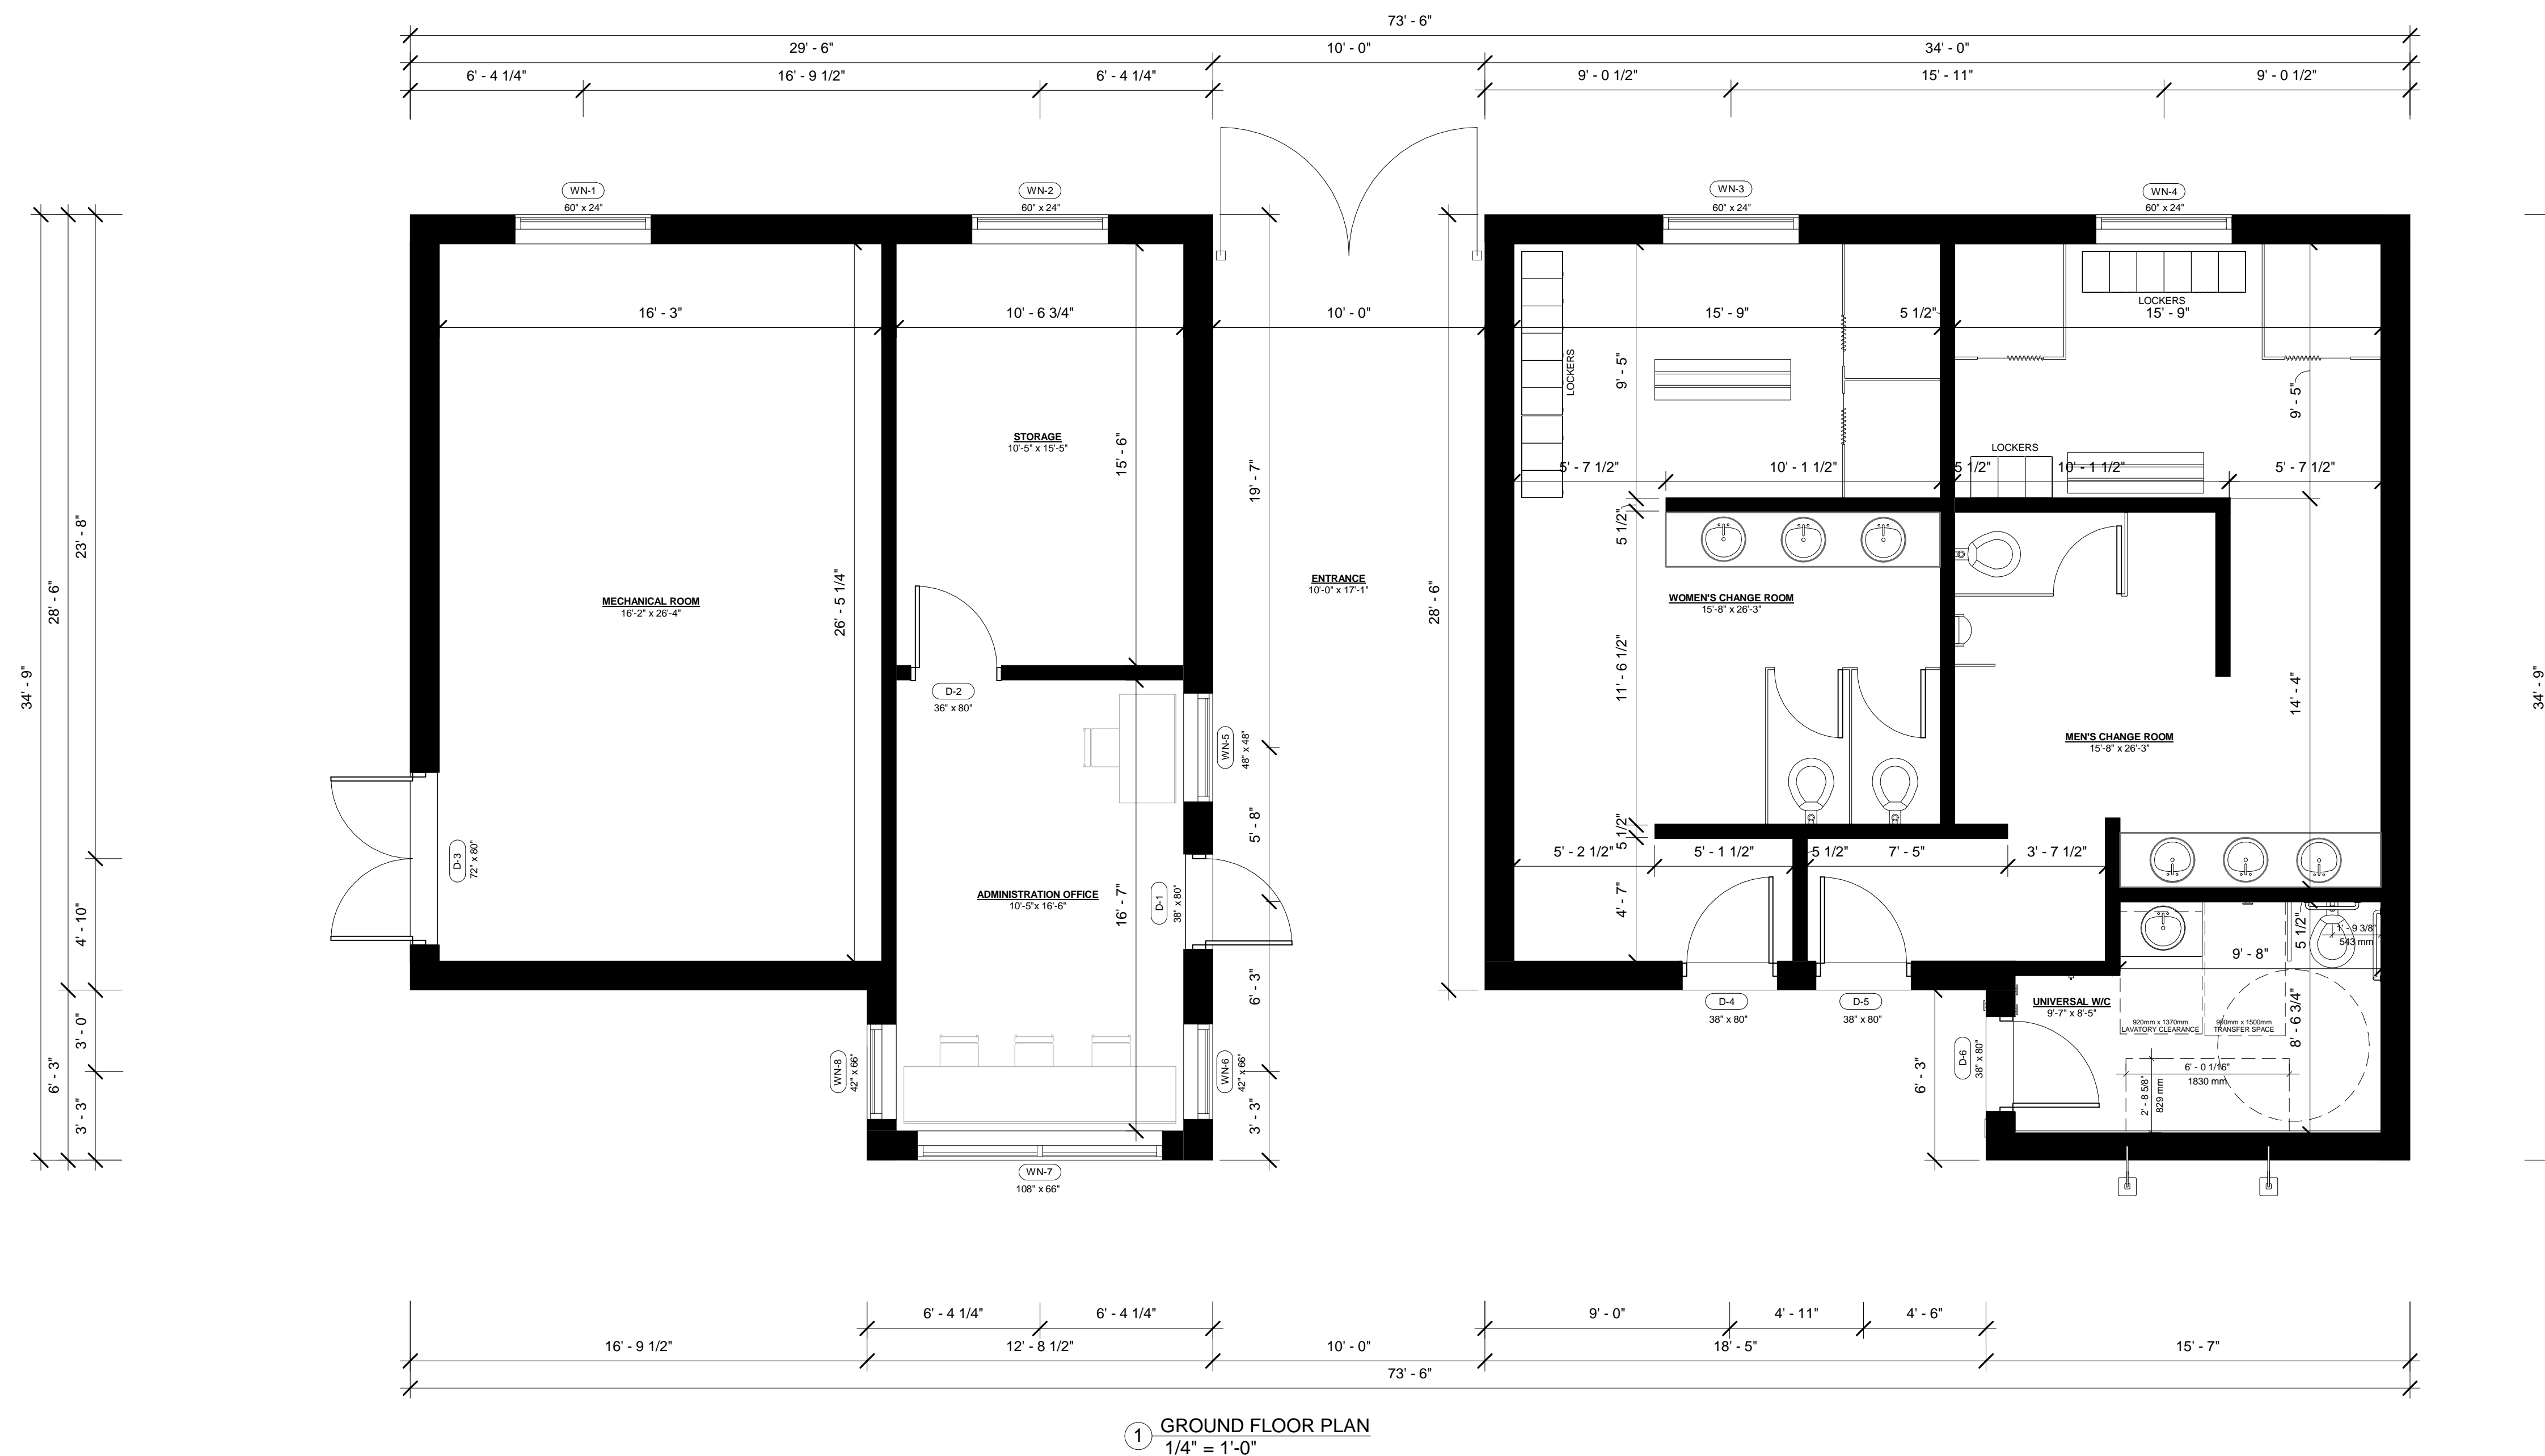[illegible]

**NOTES:**


**CONTRACTOR:**

**CONSULTANT:**



40446 THAMES ROAD - EXETER, ON N0M 1S5  
CELL: 519-317-0128 EMAIL: matt@mrengdesign.com

NORTH

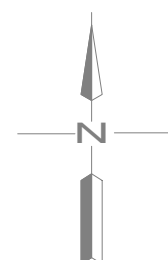

PRELIMINARY -  
FOR DISCUSSION  
ONLY

### KEY PLAN



**BENCHMARKS:**

EXETER SPLASH ZONE

ANDREW STREET  
EXETER, ON


## GROUND FLOOR PLAN SECTIONS & DETAILS

DESIGN	MR	PROJECT NO.
DRAWN	MR	MR17-087
CHECKED	MR	DRAWING NO.
APPROVED	MR	<b>S-4</b>
DATE	NOVEMBER 2017	
SCALE	As indicated	







DESIGN	MR	PROJECT NO.  MR17-087
DRAWN	MR	
CHECKED	MR	DRAWING NO.  <b>S-5</b>
APPROVED	MR	
DATE	NOVEMBER 2017	
SCALE		

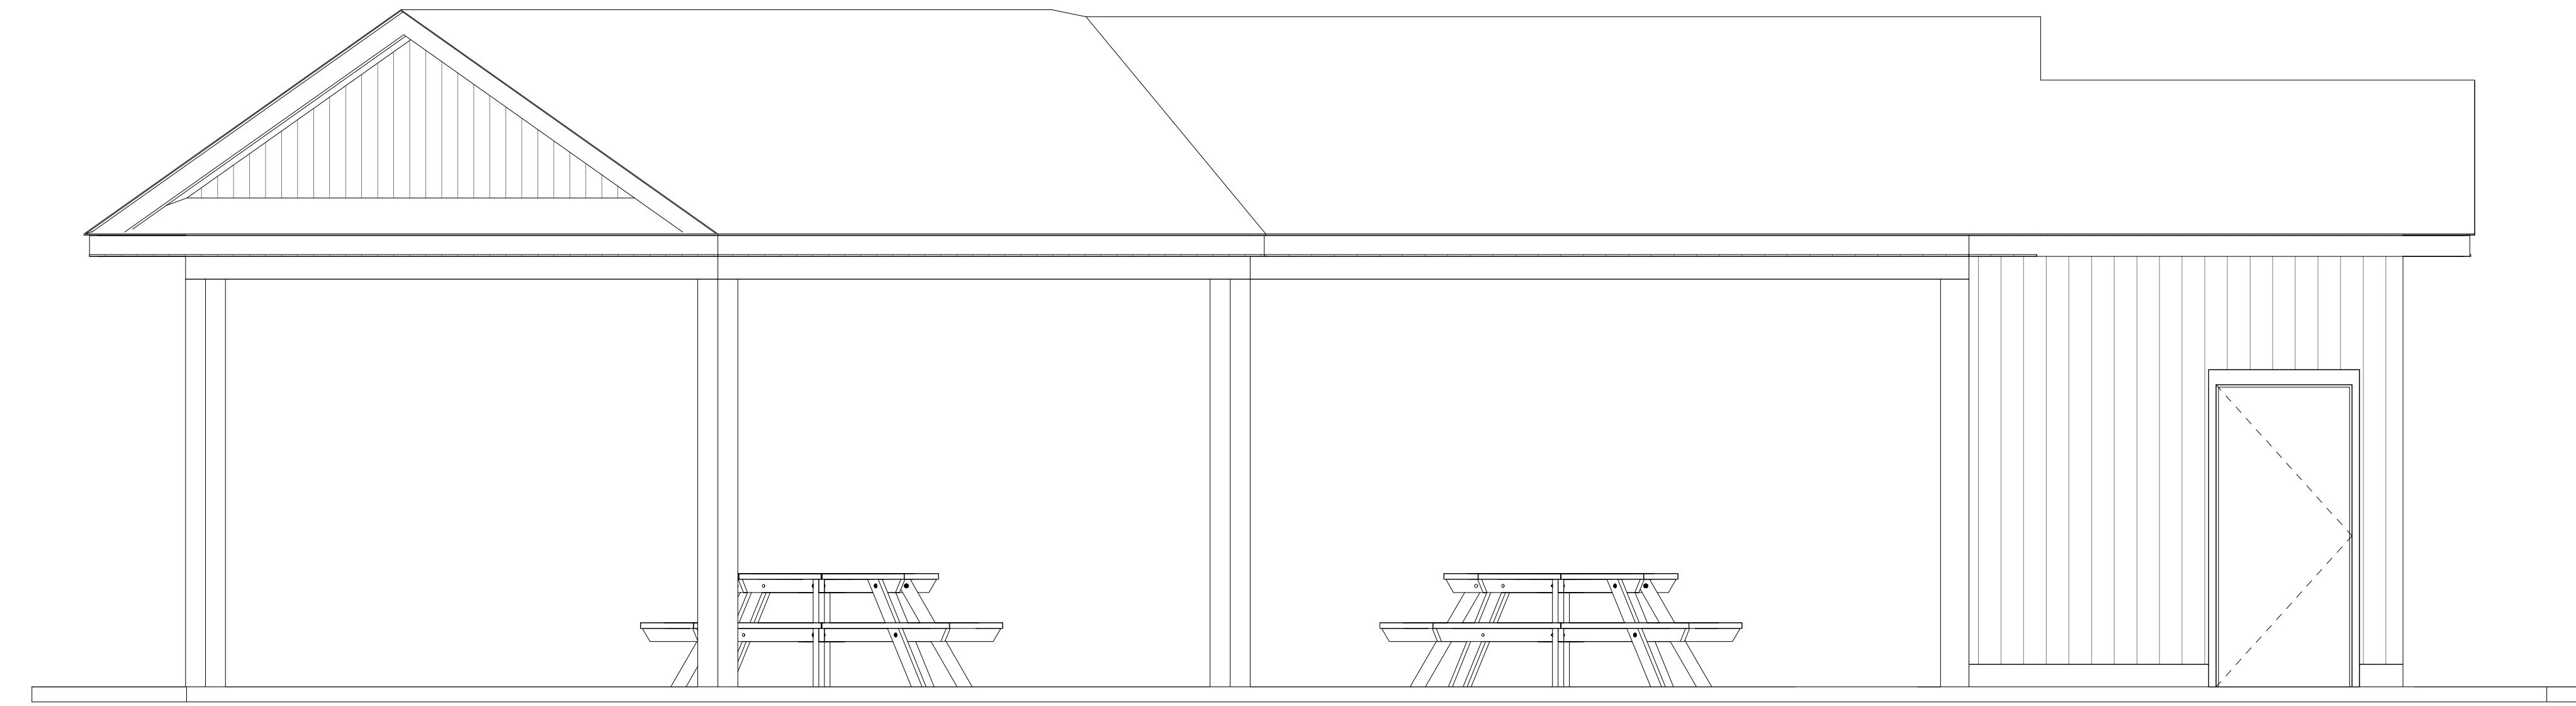

① EAST ELEVATION  
3/8" = 1'-0"

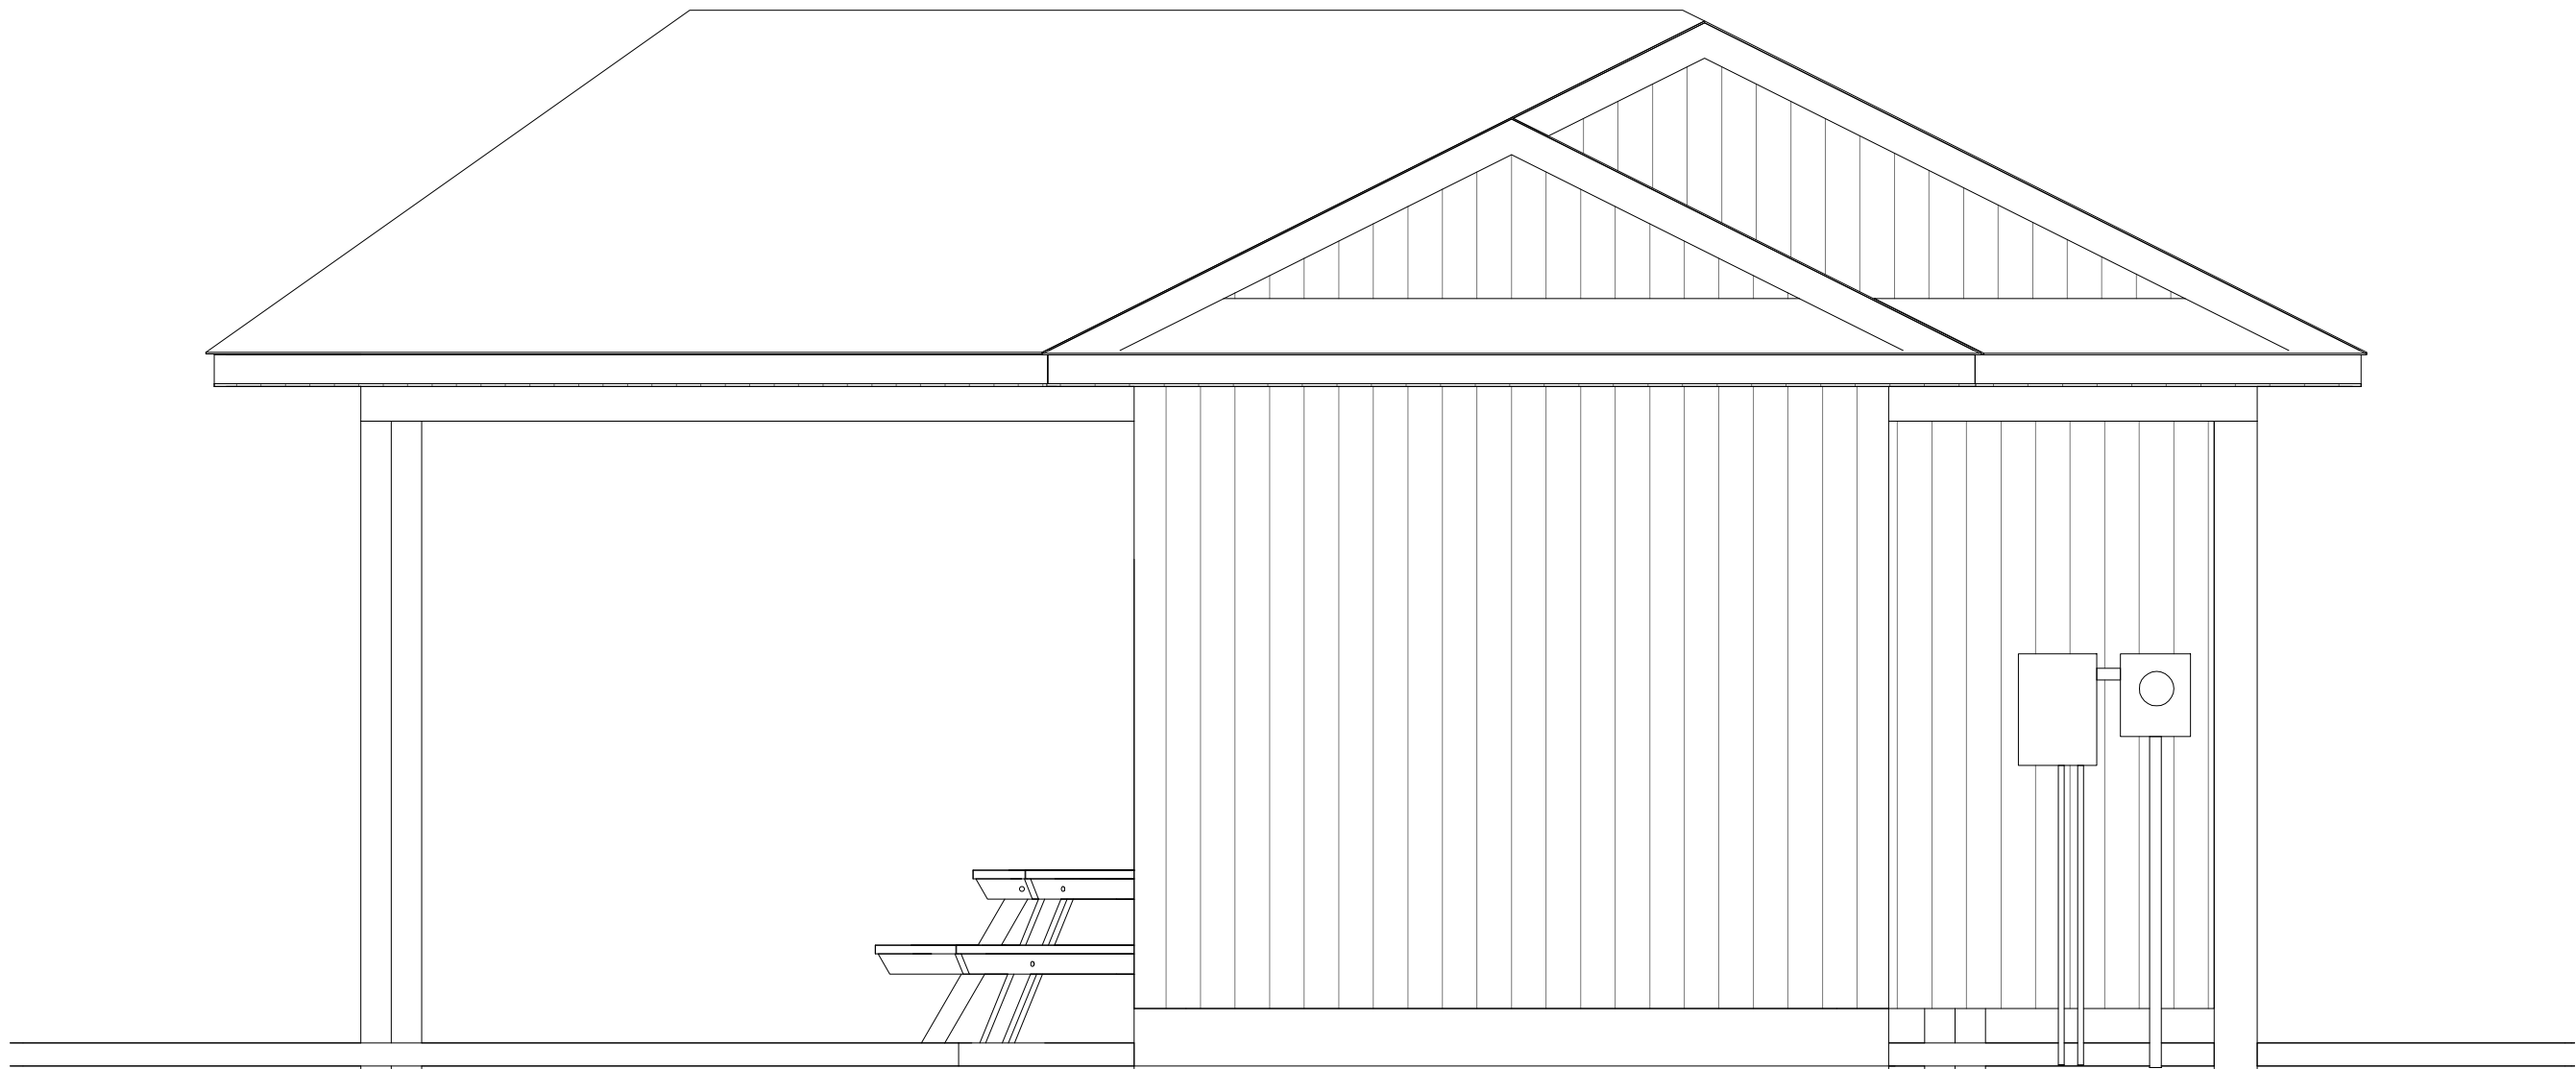

② NORTH ELEVATION  
3/8" = 1'-0"

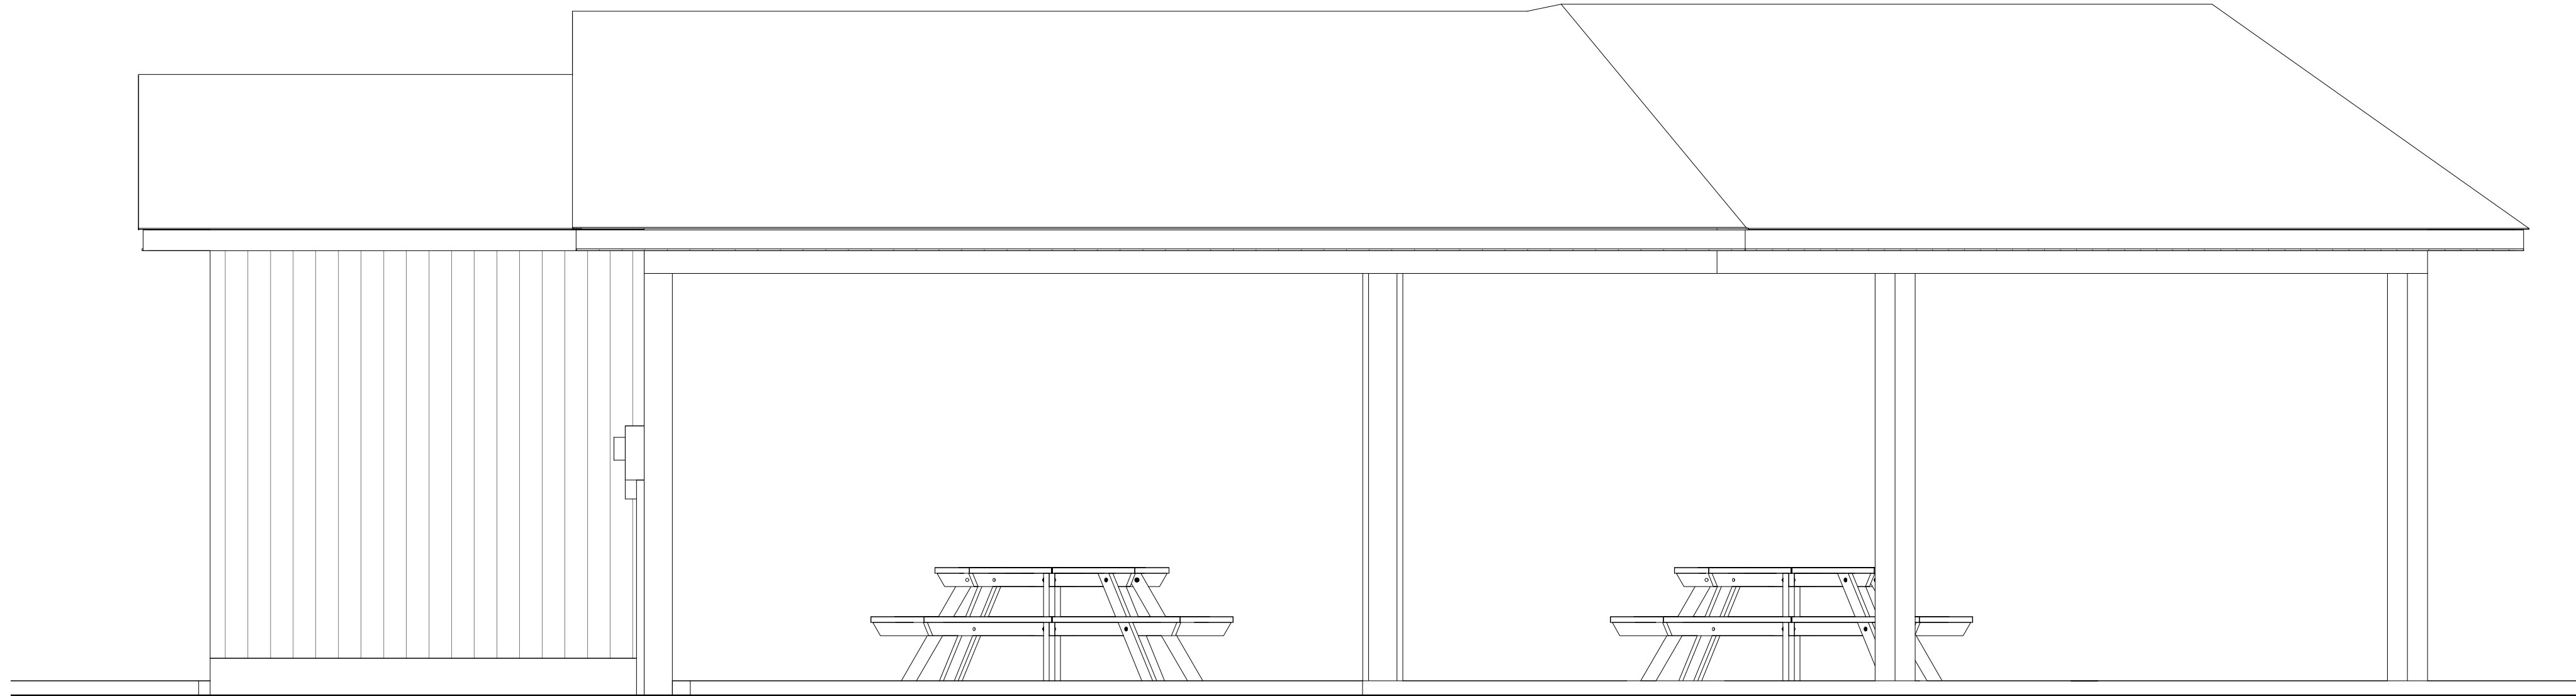

③ WEST ELEVATION  
3/8" = 1'-0"

NO.	MM/DD/YY	REVISION DESCRIPTION	CHKD

NOTES:

CONTRACTOR:

**Doug Geoffrey**  
EST. 1978 CONSTRUCTION LTD.  
FIVE STAR CUSTOM HOMES

CONSULTANT:

**MR**  
ENGINEERING  
AND DESIGN LTD.

40446 THAMES ROAD - EXETER, ON N0M 1S5  
CELL: 519-317-0128 EMAIL: matt@mrdesign.com

NORTH

KEY PLAN

BENCHMARKS:


EXETER SPLASH ZONE

ANDREW STREET  
EXETER, ON


ELEVATIONS

DESIGN	Designer	PROJECT NO.
DRAWN	Author	MR17-087
CHECKED	Checker	DRAWING NO.
APPROVED	Approver	S-6
DATE	NOVEMBER 2017	
SCALE	3/8" = 1'-0"	




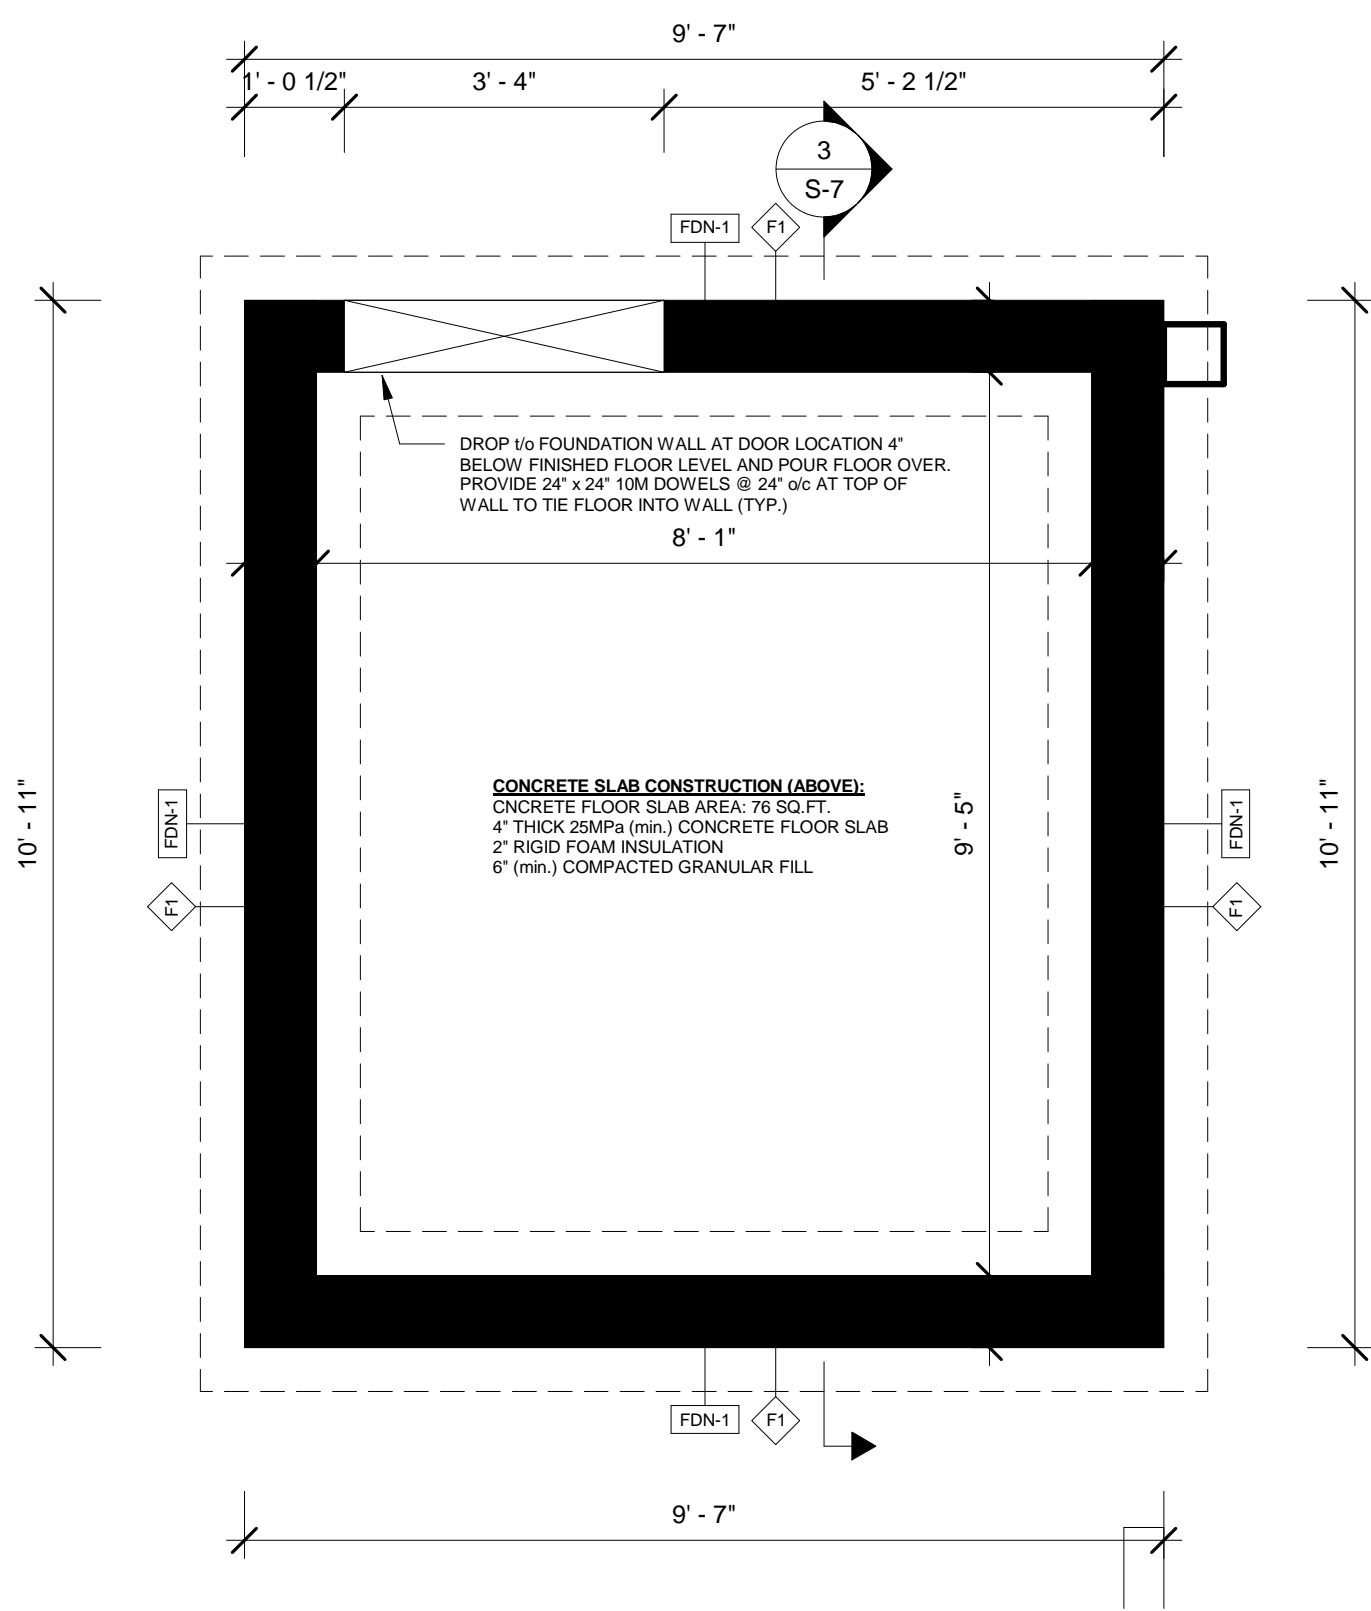


① FOUNDATION PLAN  
1/2" = 1'-0"

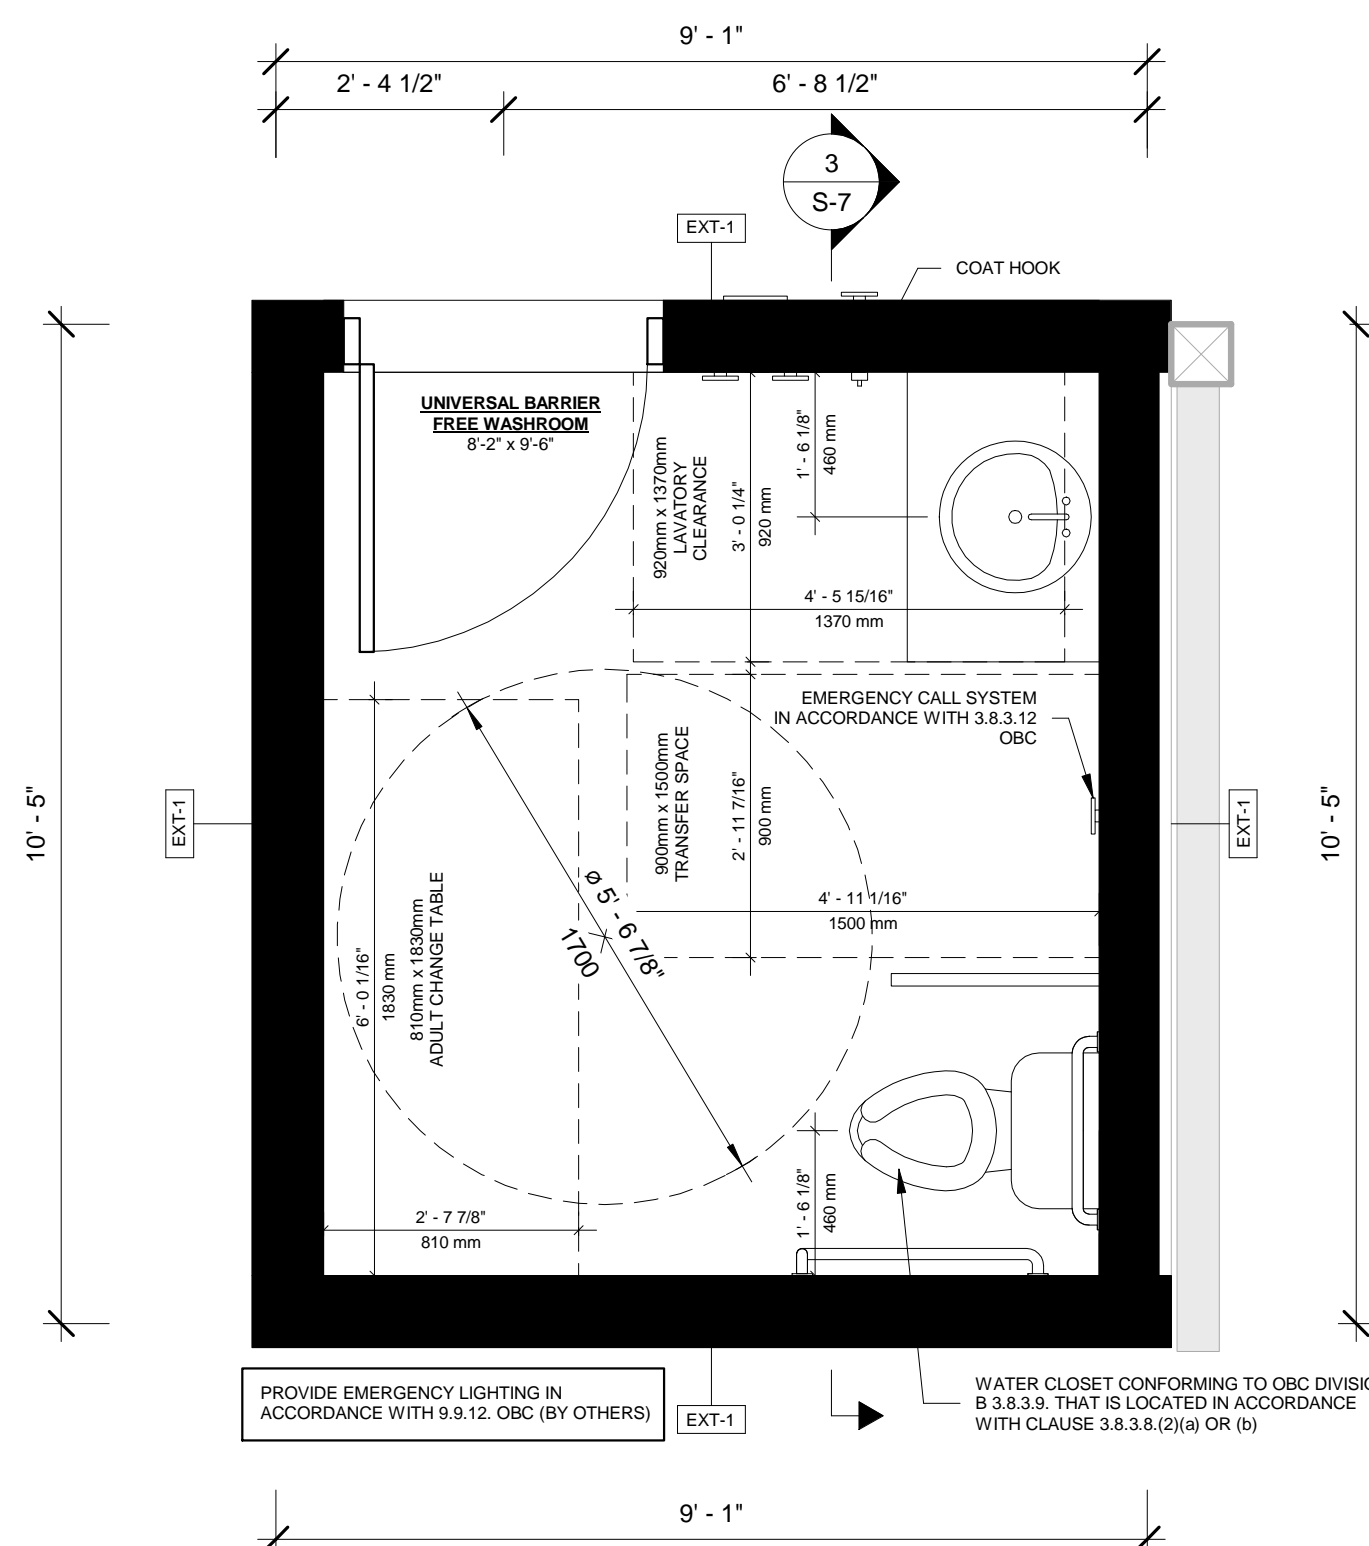


② GROUND FLOOR PLAN  
1/2" = 1'-0"

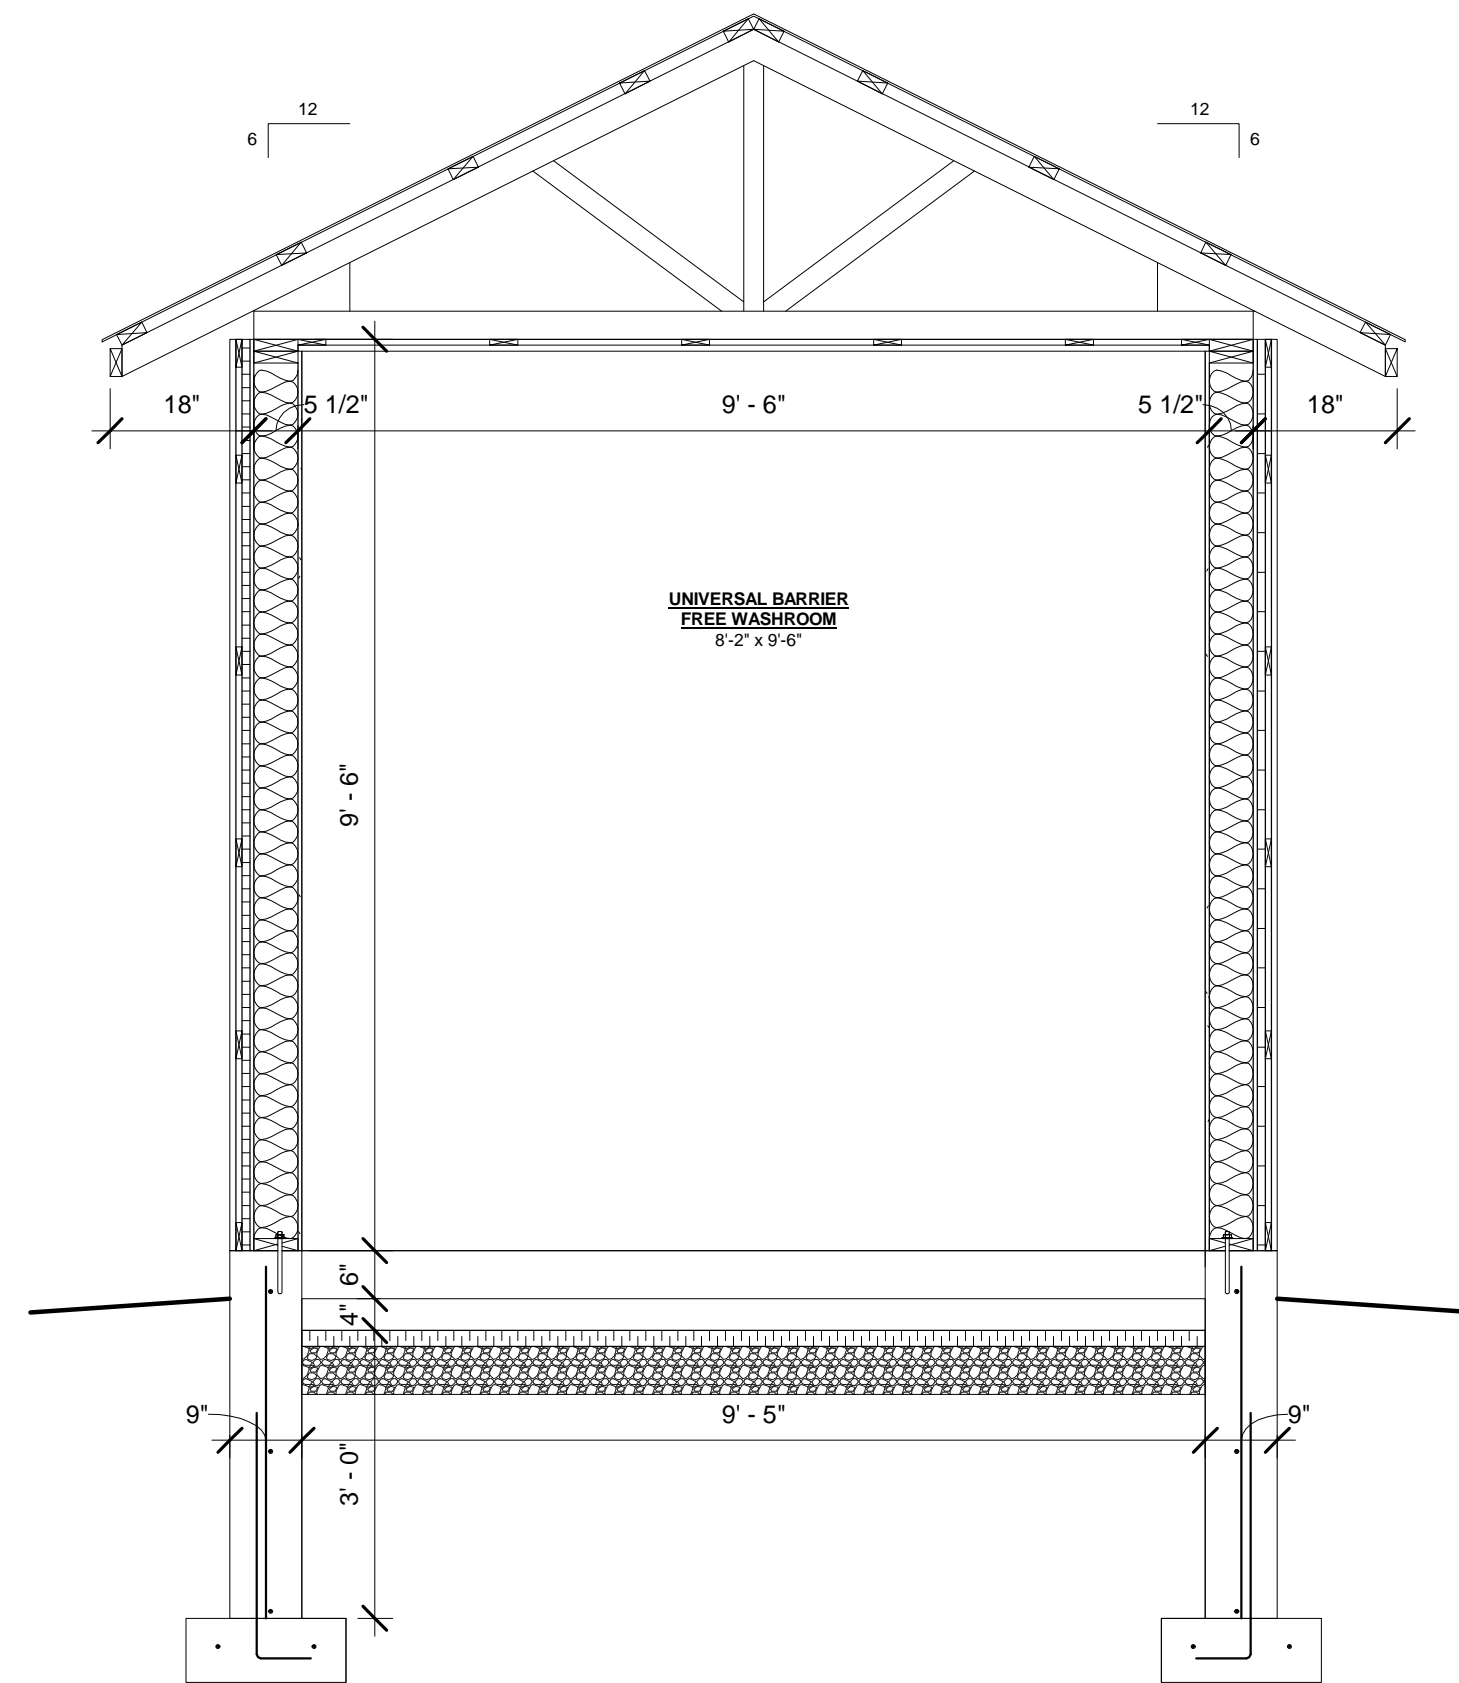


③ TYPICAL BUILDING SECTION  
1/2" = 1'-0"

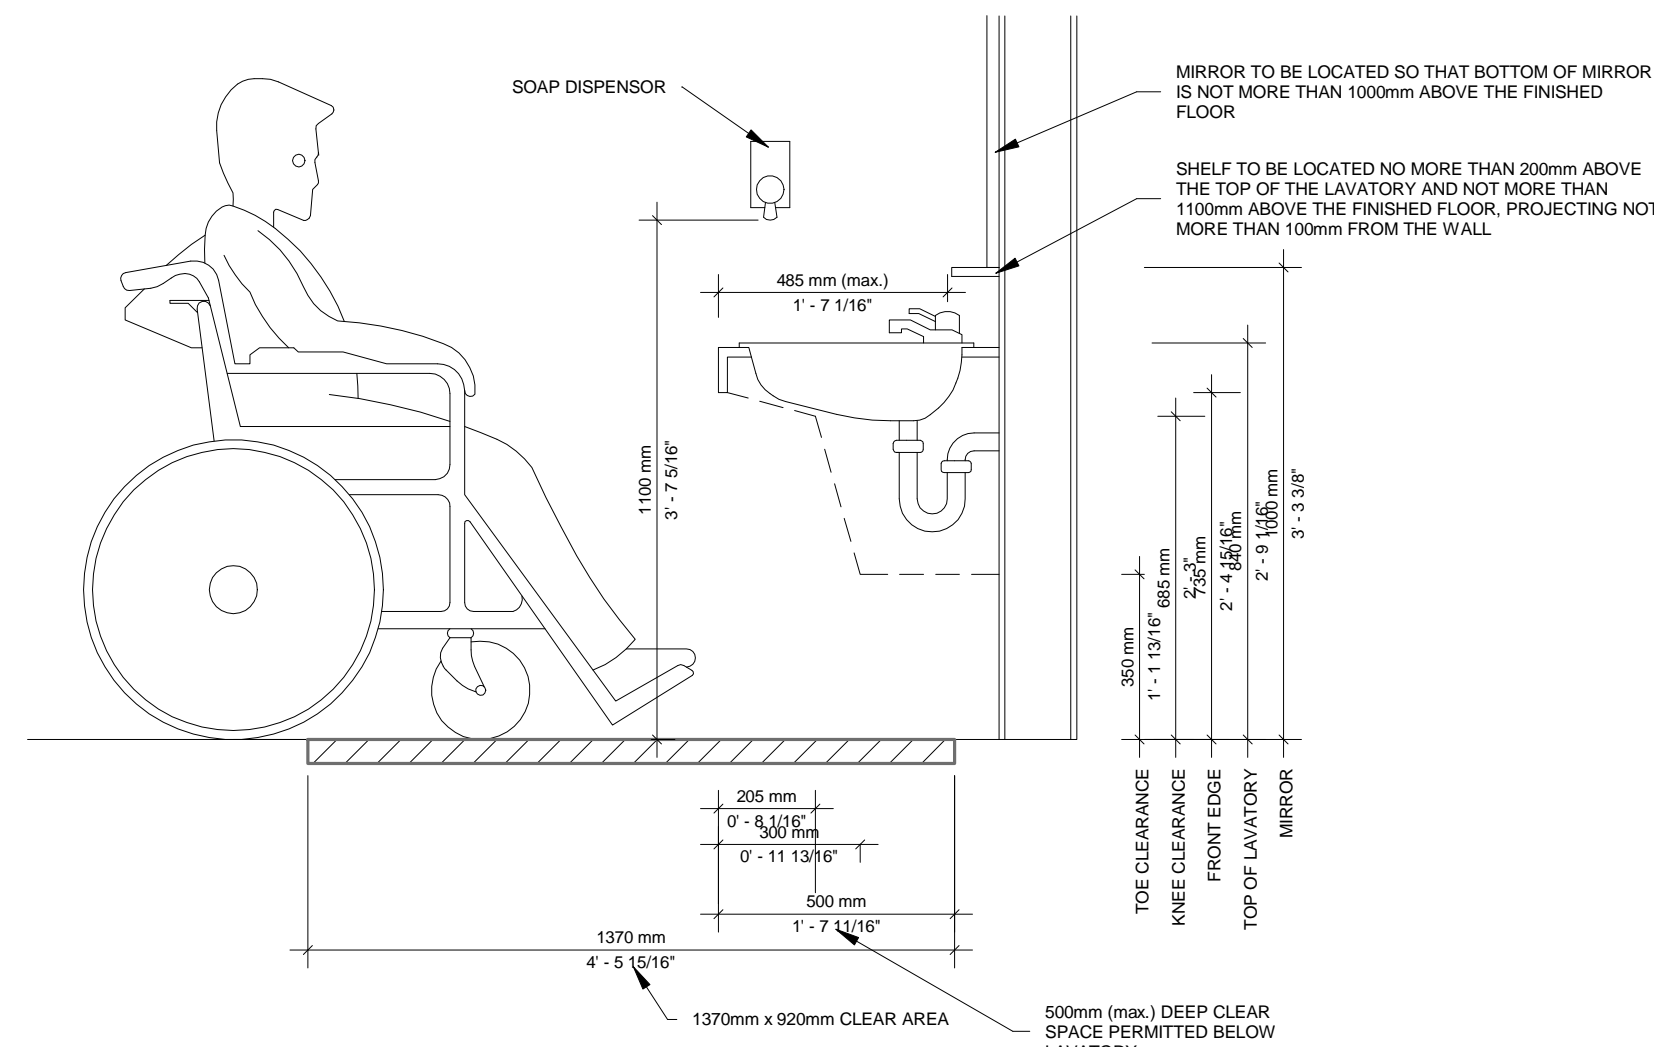

④ LAVATORY CLEARANCES  
3/4" = 1'-0"

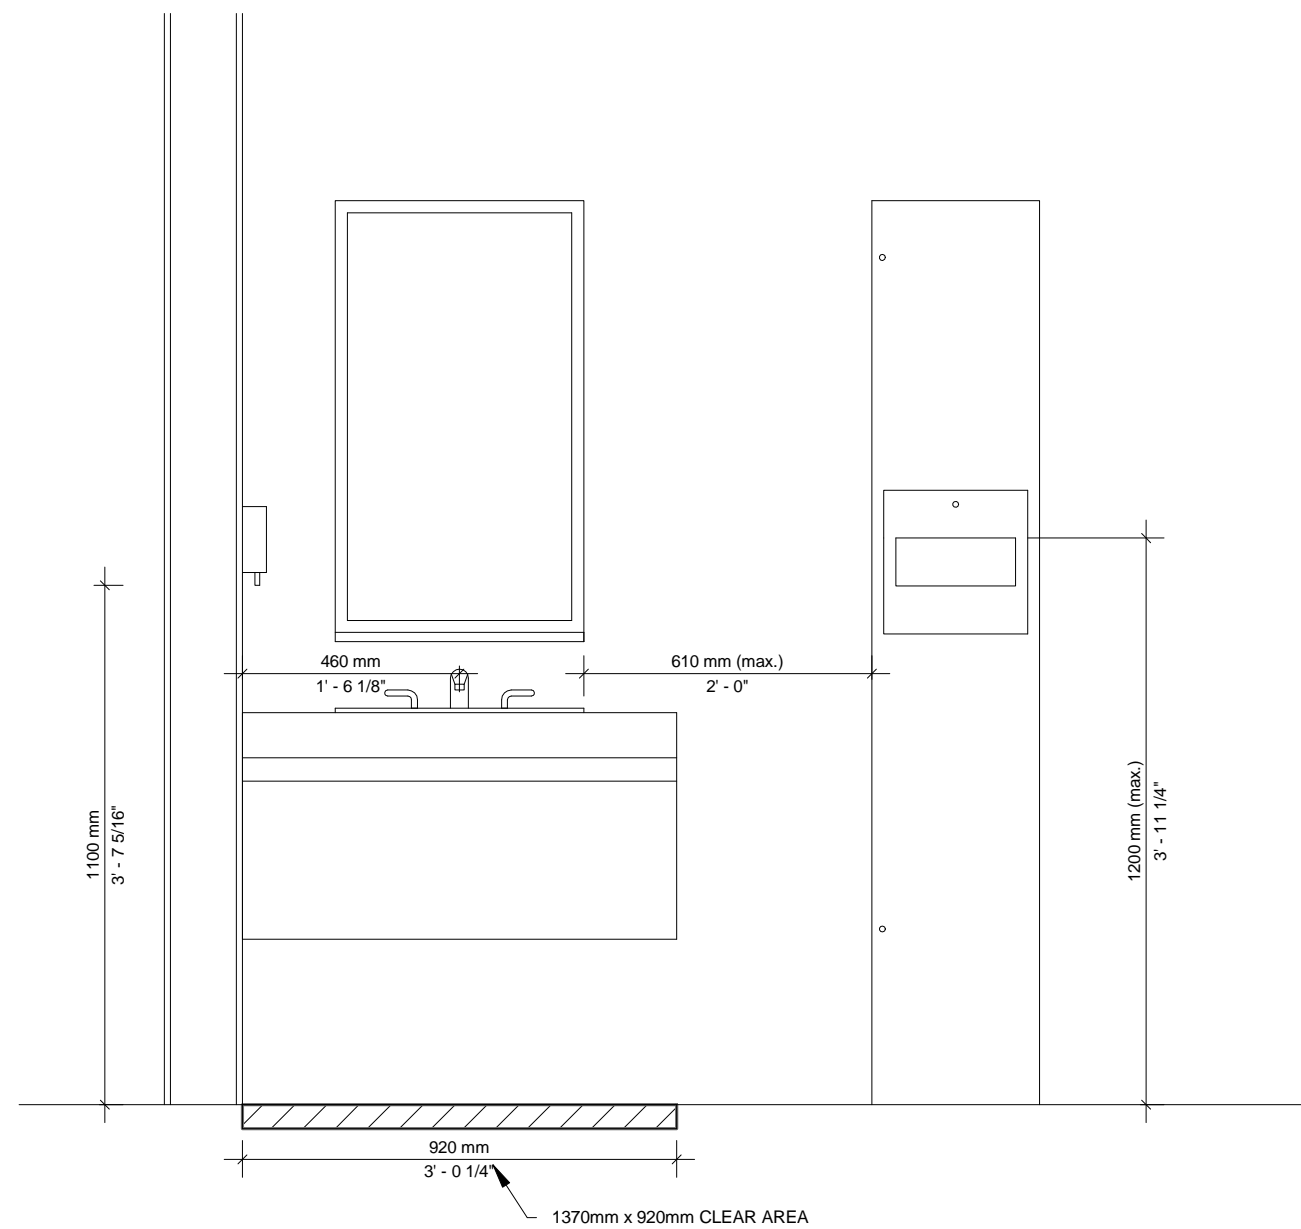

⑤ WASHROOM ACCESSORIES  
3/4" = 1'-0"

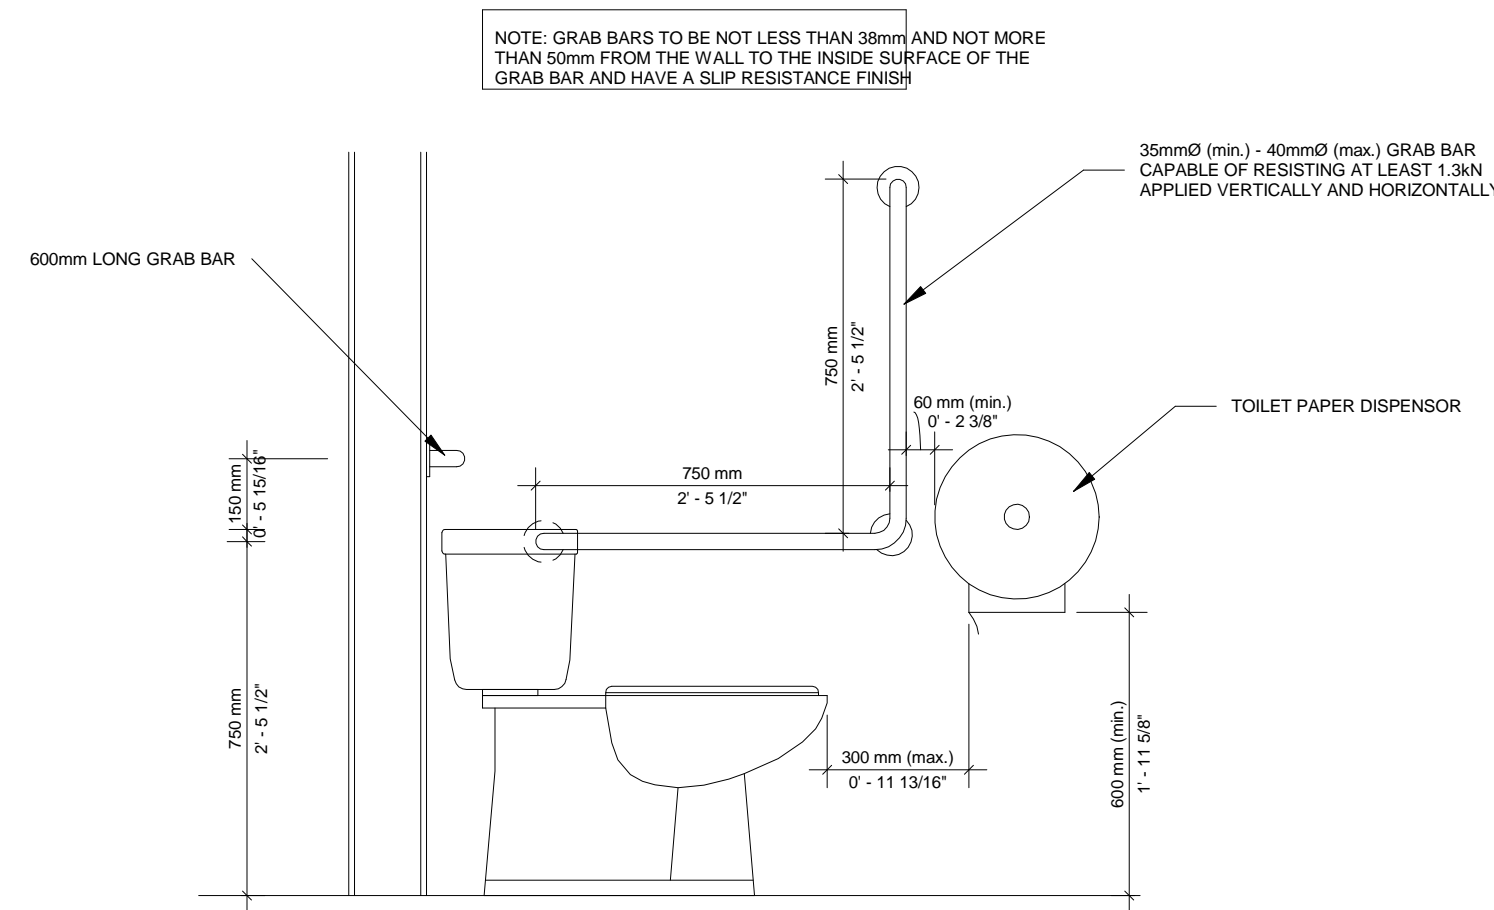

⑥ GRAB BAR CONFIGURATION  
3/4" = 1'-0"


NO.	MM/DD/YY	REVISION DESCRIPTION	CHK'D
1.	11/15/17	PRELIMINARY - FOR REVIEW	

NOTES:

CONTRACTOR:




CONSULTANT:

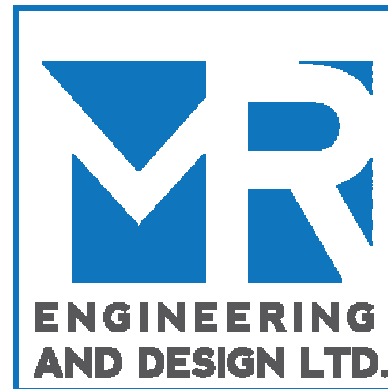

40446 THAMES ROAD · EXETER, ON N0M 1S5  
CELL: 519-317-0128 EMAIL: matt@mrengineeringdesign.com

NORTH

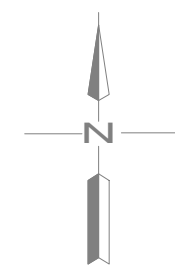

PRELIMINARY -  
FOR DISCUSSION  
ONLY

KEY PLAN



BENCHMARKS:

EXETER SPLASH ZONE

ANDREW STREET  
EXETER, ON

GROUND FLOOR PLAN  
SECTIONS & DETAILS

DESIGN	MR	PROJECT NO.
DRAWN	MR	MR17-087
CHECKED	MR	DRAWING NO.
APPROVED	MR	S-7
DATE	NOVEMBER 2017	
SCALE	As indicated	