


SPEED DESIGN = 100km/h NORTH OF STREET 'B'
 SPEED DESIGN = 70km/h SOUTH OF STREET 'B'
 LEFT TURN COMPONENTS AS PER MTO DESIGN SUPPLEMENT, APRIL 2020, EXHIBIT 9-Q
 DECELERATION, TAPER AND PARALLEL LENGTH AS PER MTO DESIGN SUPPLEMENT, APRIL 2020, EXHIBIT 9-R
 TAC FIGURE 9.17.1 REPLACED BY MTO EXHIBIT 9-Q
 TAC TABLE 9.17.1 APPROACH AND DEPARTURE LENGTH REPLACED BY MTO EXHIBIT 9-R

SCENARIO 2:
 ONLY ONE ACCESS AT STREET B WITH 40m STORAGE FOR LEFT TURNS

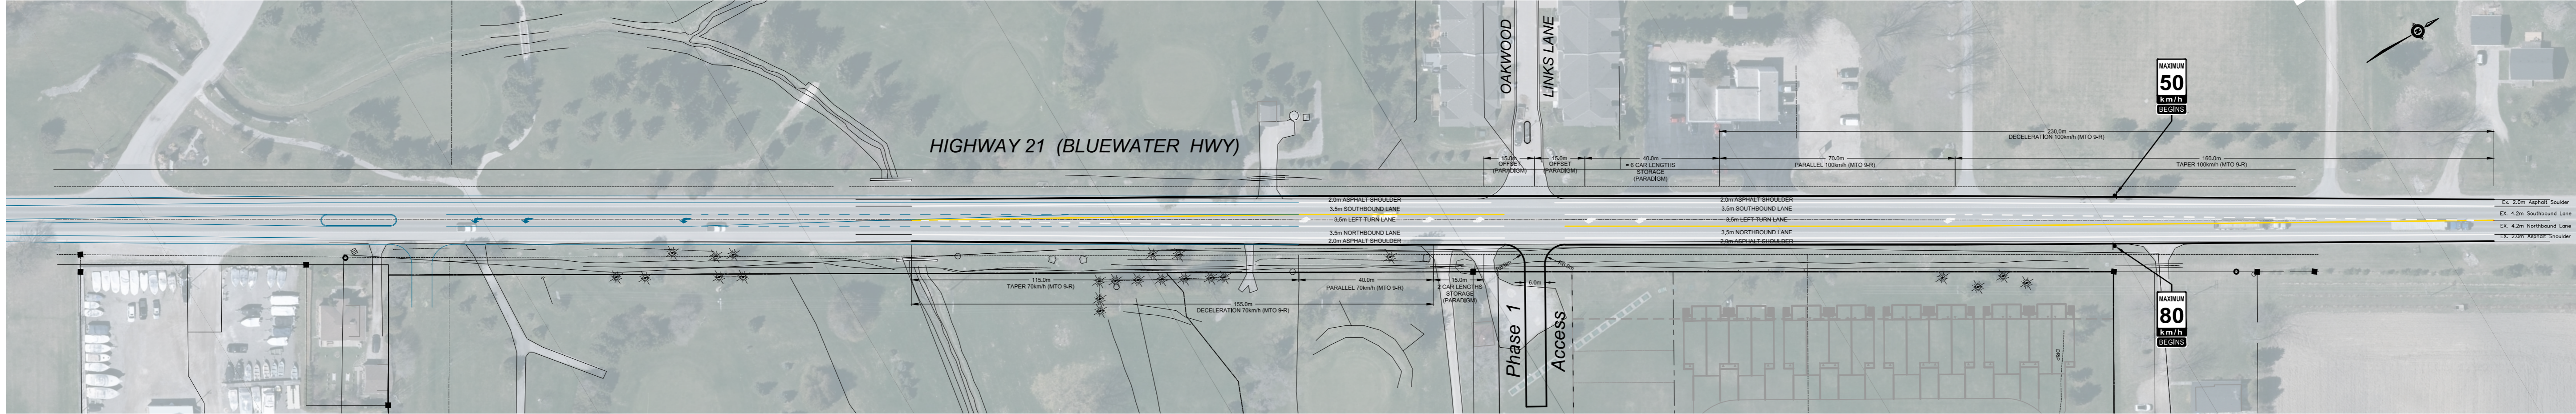

FD2 Date: MAR. 2021
 Scale: 1:250

**HURON MEADOWS SUBDIVISION
 HWY 21 ACCESS
 SCENARIO 2**

MTE
 Engineers, Scientists, Surveyors

Project No.: 46339-104