


PLAN MATERIAL	
Plastic Material.....	Mylor
Gauge	0-004 Inch
Process	Direct
Ink	Special "T"

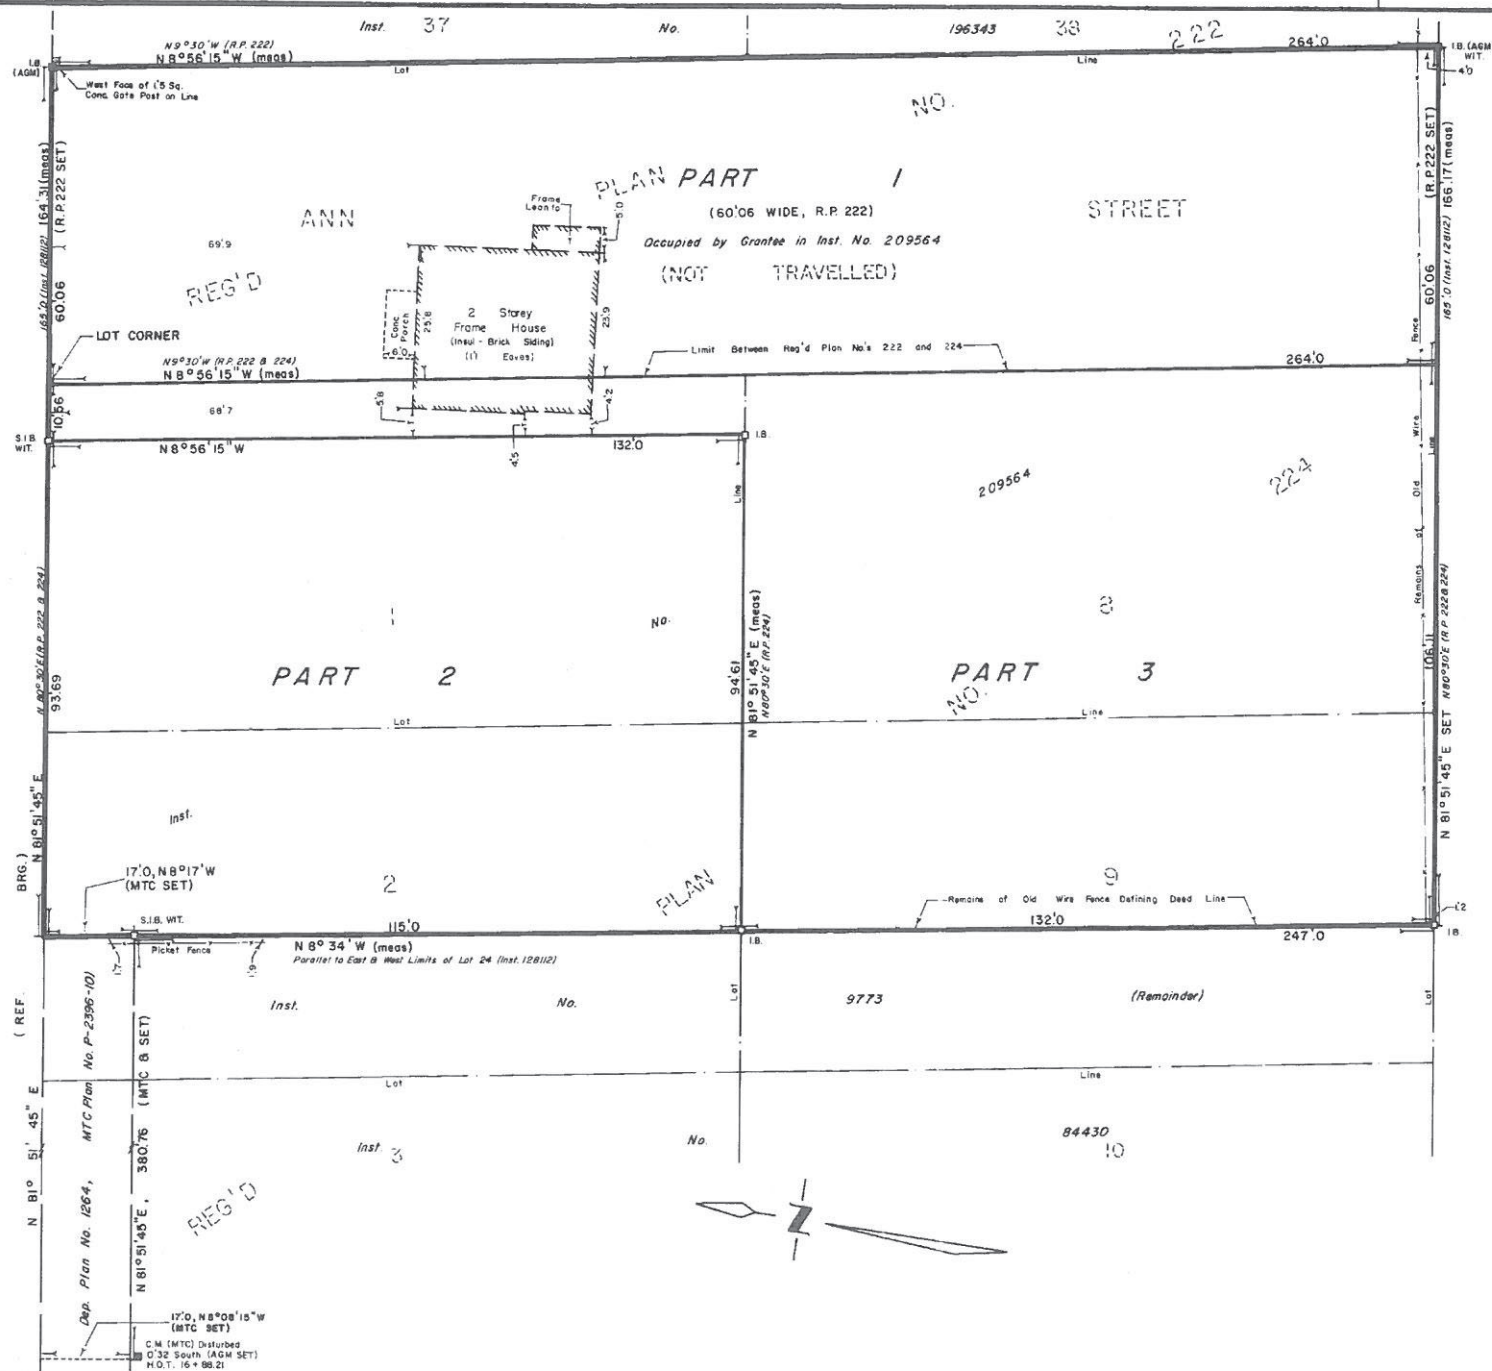

I REQUIRE THIS PLAN TO BE
DEPOSITED UNDER THE
REGISTRY ACT.

DATE FEBRUARY, 20, 1984

D. James Moon
D. JAMES MOON C.S.T.

PLAN 22R - 1695
RECEIVED AND DEPOSITED

DATE 24 Feb 1984

[Signature]
LAND REGISTRAR FOR THE
REGISTRY DIVISION OF HURON.
(N822)

(N^o 22)

PART 1 - ALL OF ANN STREET, REG'D PLAN NO. 222 - OCCUPIED BY GRANTEE IN INST. NO. 209564.

PART 2 - PART LOTS 1 & 2, REG'D PLAN NO. 224 - PART INST. NO. 209564.

PART 3 - PART LOTS 1 & 9 & ALL LOT 8, REG'D PLAN NO. 224 - PART INST. NO. 209564.

PLAN OF SURVEY
OF ALL OF
ANN STREET
REG'D PLAN NO. 222
AND ALL OF
LOTS 1 AND 8
AND PART OF
LOTS 2 AND 9
REG'D PLAN NO. 224
IN THE
TOWNSHIP OF STEPHEN
COUNTY OF HURON
SCALE 1" = 20'
1983
ARCHIBALD, GRAY & McKAY LTD. O.L.S.'s

BEARINGS ARE ASTRONOMIC AND REFERRED TO THE NORTH LIMIT OF
REG'D PLAN NO. 224 HAVING A BEARING OF N 81° 51' 45" E DERIVED
FROM DEP. PLAN NO. 1264 (MTC PLAN NO. P-2396-10)

■	DENOTES	MONUMENTATION FOUND.
□	DENOTES	MONUMENTATION PLANTED.
I.B.	DENOTES	1" Sq. X 4' Long STANDARD IRON BAR.
I.B.	DENOTES	5/8" Sq. X 2' Long IRON BAR.
C.M.	DENOTES	CONCRETE MONUMENT.
(AGW)	DENOTES	ARCHIBALD, GRAY & Mc Kay LTD. O.L.S.'s.
(MTC)	DENOTES	MINISTRY OF TRANSPORTATION & COMMUNICATIONS.
H.Q.T.	DENOTES	HUB ON TANGENT.
WIT.	DENOTES	WITNESS.

CAUTION: THIS IS NOT A PLAN OF SUBDIVISION WITHIN THE MEANING OF THE PLANNING ACT.

SURVEYOR'S CERTIFICATE

I CERTIFY THAT:

1) THIS SURVEY AND PLAN ARE CORRECT AND IN ACCORDANCE WITH THE SURVEYS ACT AND THE REGISTRY ACT AND THE REGULATIONS MADE THEREUNDER.

2) THE SURVEY WAS COMPLETED ON THE 29TH DAY OF JUNE 1963.

JULY 8 1963

P. G. MORETON
ONTARIO LAND SURVEYOR

ARCHIBALD, GRAY & MCKAY LTD.
ONTARIO LAND SURVEYORS
LONDON - EXETER - STRATHROY

DRAWN BY :	D.J.M.	CHECKED BY :	P.G.M.	FILE NO :	STE - 0224 - 0
TRACED BY :				PLAN NO :	2 - 7 - 3844